


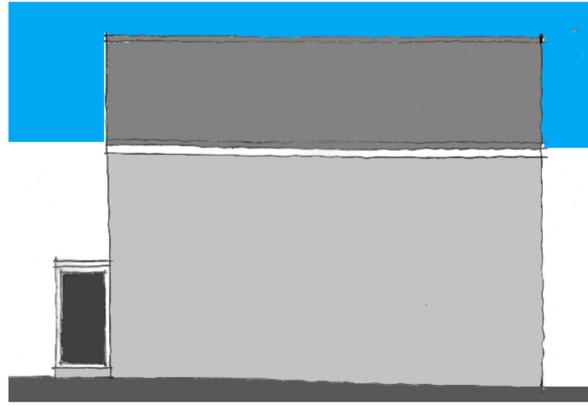


NORTH ELEVATION - 1:100
EXISTING




WEST ELEVATION - 1:100
EXISTING




SOUTH ELEVATION - 1:100
EXISTING

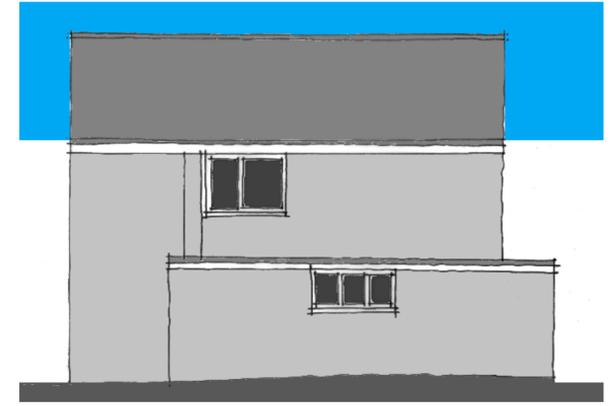


EAST ELEVATION - 1:100
EXISTING

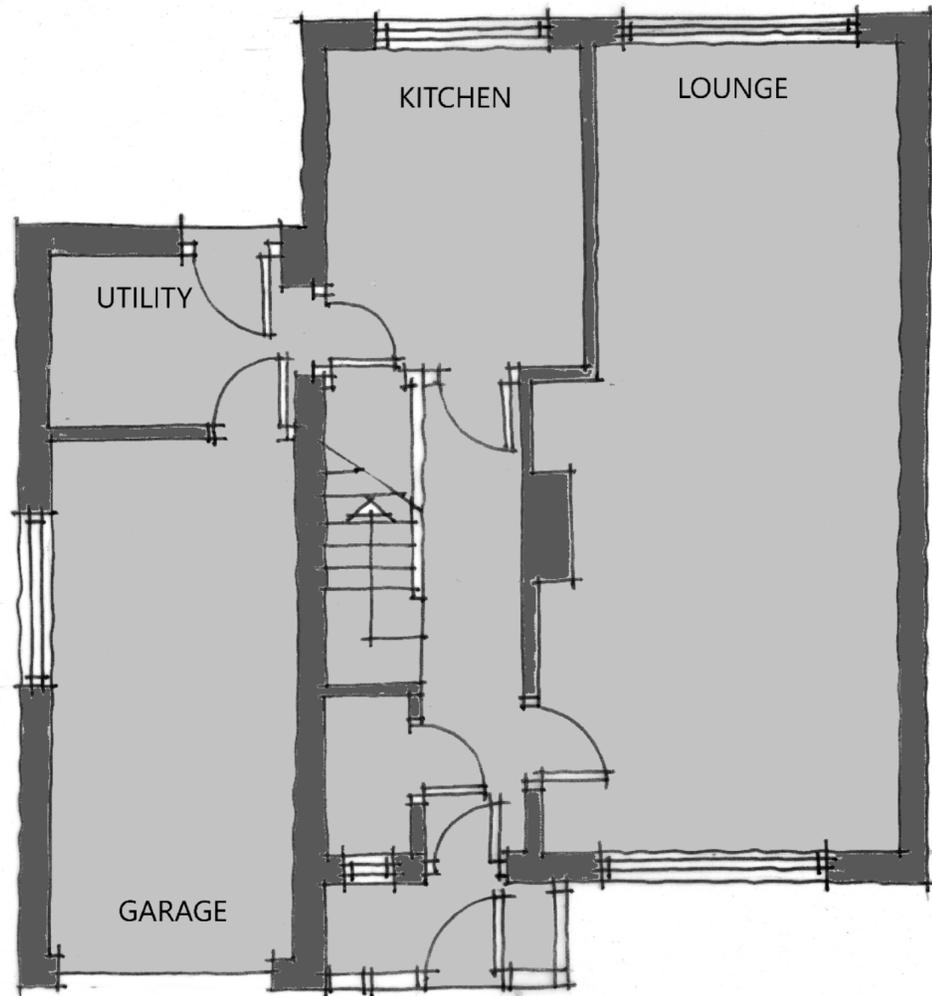

GROUND FLOOR PLAN - 1:50
EXISTING

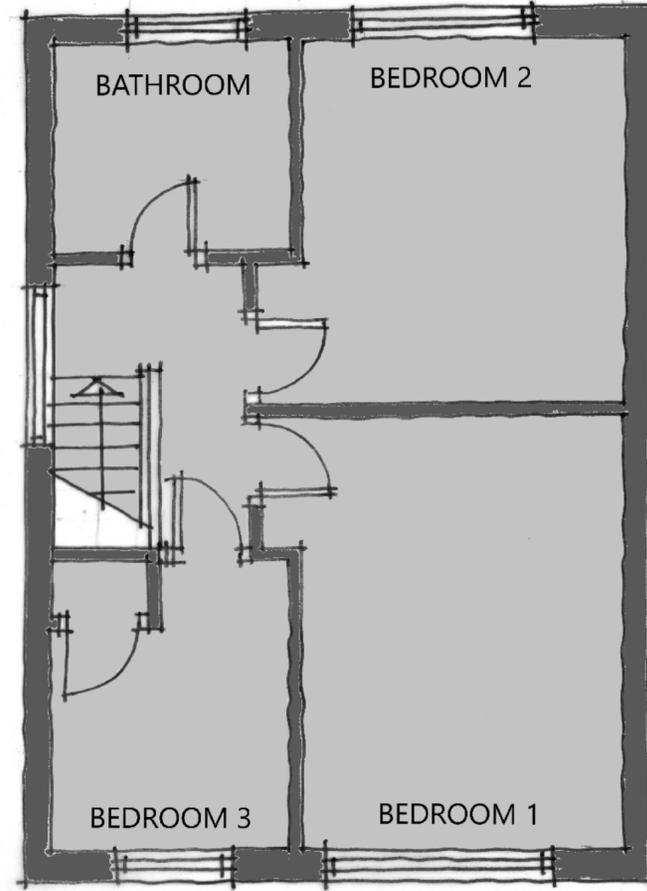

FIRST FLOOR PLAN - 1:50
EXISTING

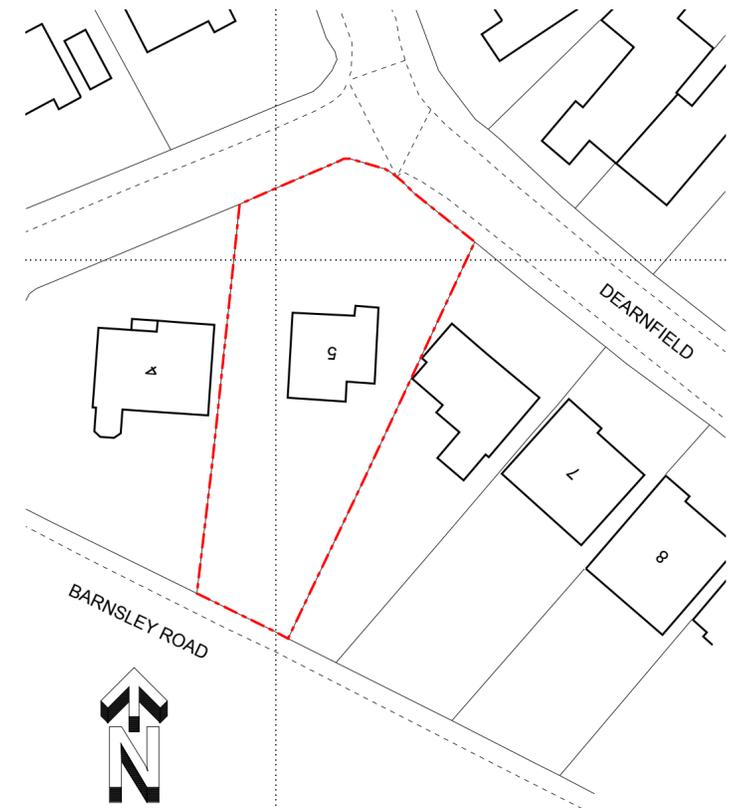

BLOCK PLAN - 1:500
EXISTING



CLIENT
MR & MRS PAUL FACEY

PROJECT
5 DEARNFIELD, UPPER CUMBERWORTH

DRAWING TITLE
GA DRAWING - EXISTING

JOB NO	DRG NO	REV	SCALE @ A2	DATE
WHPR 24-0064	02	-	AS	19 08 24

This drawing is the property and copyright of WHP Residential Ltd, Shepley, Huddersfield
tel. 01484 602377, fax. 01484 602723, email enquiries@waitonhorefall.co.uk
and must not be amended or reproduced without written consent.
Do not scale. Use only figured dimensions, and report any anomalies.