


EXISTING LEVELS  
± 90.00

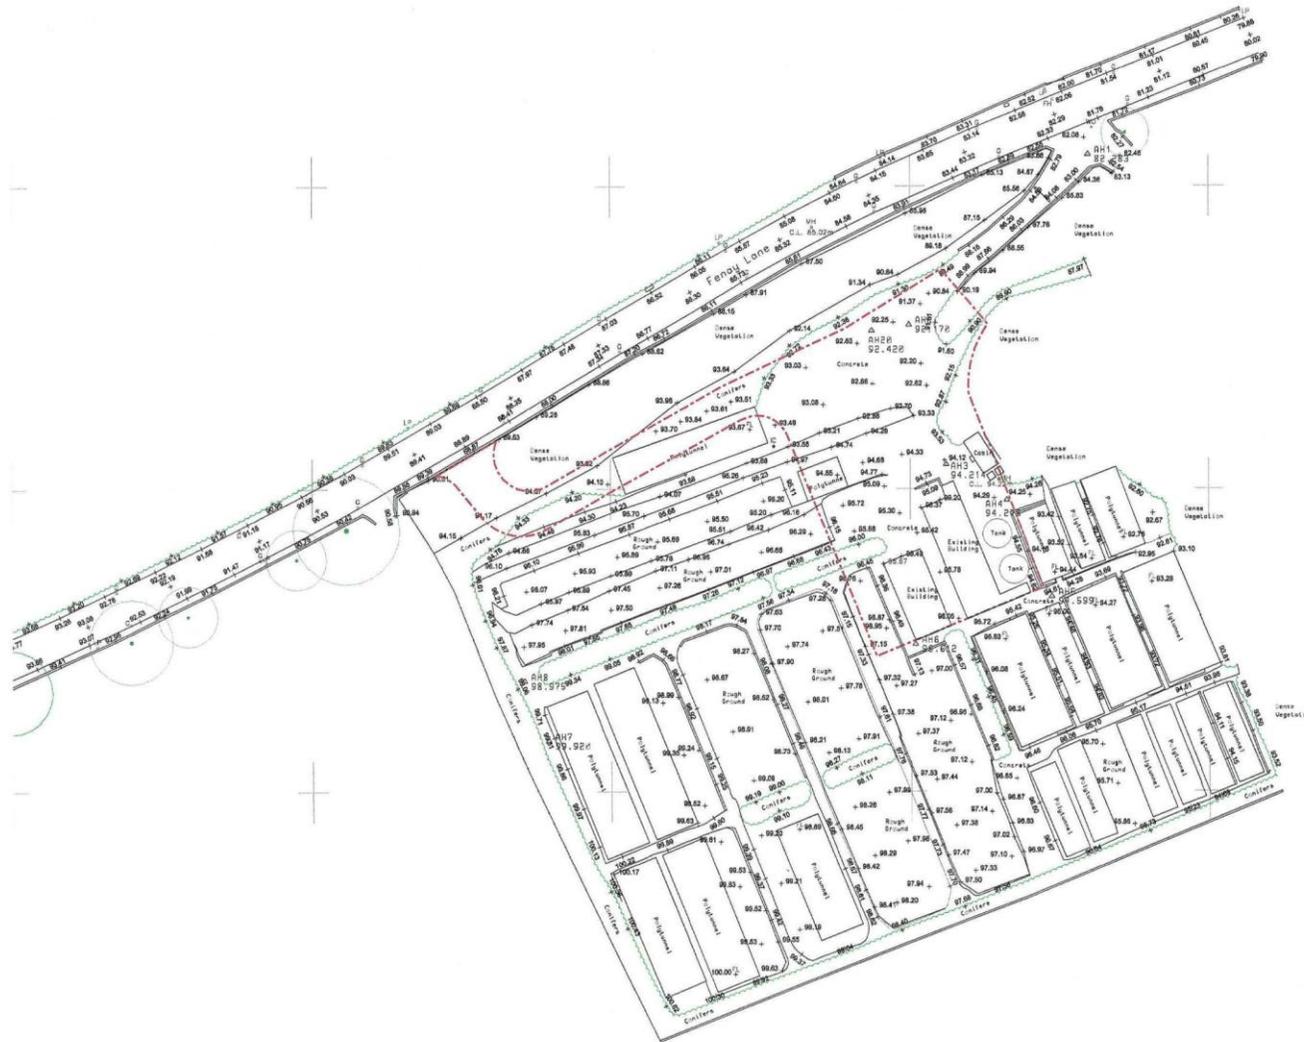

CLIENT  
MR A P SHEPHERD

PROJECT  
FENAY NURSERY, FENAY BRIDGE

DRAWING TITLE  
SITE LAYOUT - EXISTING

JOB NO	DRG NO	REV	SCALE @ A2	DATE
WHPR	100	B	1:500	19 11 24
				22-0017

This drawing is the property and copyright of WHP Residential Ltd, Shepley, Huddersfield  
Tel: 01484 632277, Fax: 01484 632275, email: enquiries@whpreltd.co.uk  
and must not be amended or reproduced without written consent.  
Do not scale. Use only figured dimensions, and report any anomalies.