



SOUTH ELEVATION

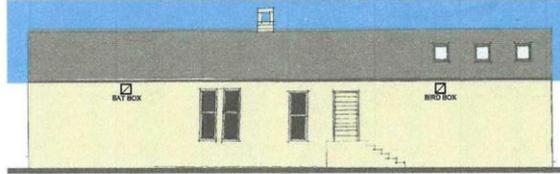

EAST ELEVATION



NORTH ELEVATION

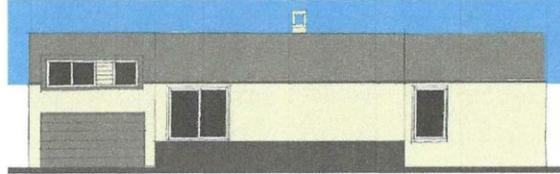


WEST ELEVATION

MATERIAL KEY

WALLS:
COURSED NATURAL STONE
WITH ASHLAR HEADS AND CILLS

ROOF:
NATURAL BLUE SLATE


WINDOWS & DOORS:
PPC ALUMINIUM

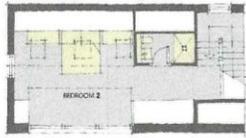

FIRST FLOOR PLAN



GROUND FLOOR PLAN

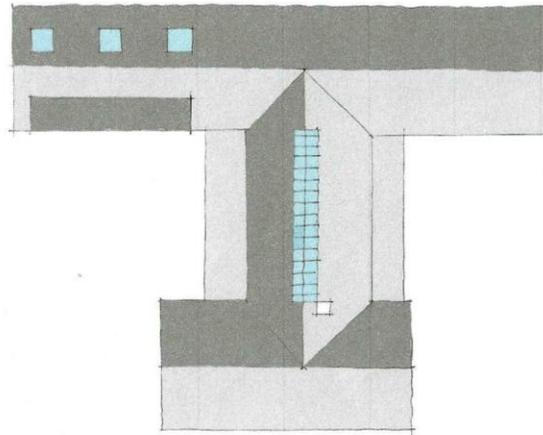

ROOF PLAN



CLIENT
MR A P SHEPHERD

PROJECT
FENAY NURSERY, FENAY BRIDGE

DRAWING TITLE
HOUSE TYPE DRAWING

JOB NO	DRG NO	REV	SCALE	DATE
WHPR	102	B	1:100	05 03 25
24-0017				

This drawing is the property and copyright of WHP Architecture Ltd. It shall not be used for any other project without the written consent of WHP Architecture Ltd. All rights reserved. Do not reuse this drawing or its content without the written consent of WHP Architecture Ltd.