

Use figured dimensions only. DO NOT SCALE.
 All dimensions are in millimetres unless noted otherwise.
 All levels are in metres above ordnance datum unless noted otherwise.
 This drawing must be read in conjunction with all other relevant drawings and specifications from the Architect and other consultants.
 © KUFIC 2025

NOTES:


PLAN KEY -

- DEMOLITION
- EXISTING WALL
- PROPOSED WALL




EXISTING SITE PLAN
1:500 @ A1


PROPOSED SITE PLAN
1:500 @ A1

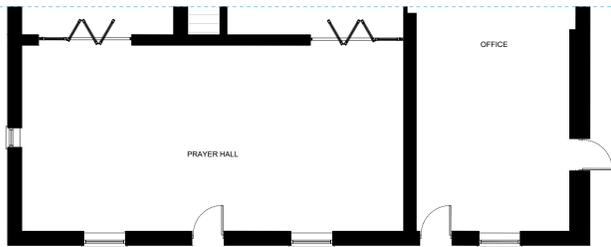


EXISTING GROUND FLOOR PLAN
1:200 @ A1

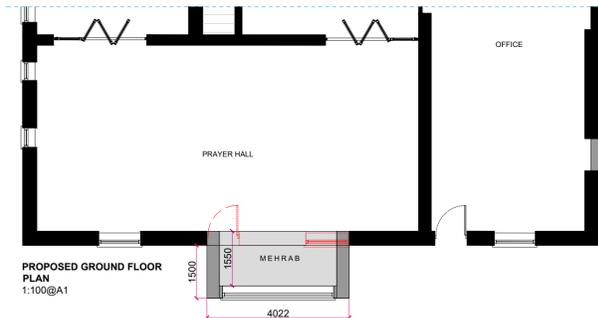


PROPOSED GROUND FLOOR PLAN
1:100 @ A1

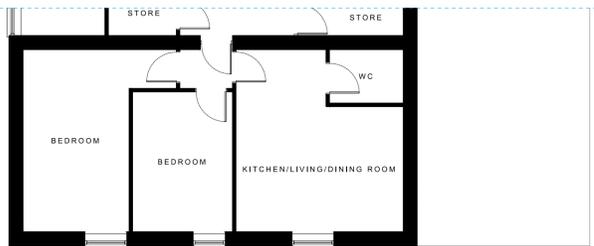

EXISTING FIRST FLOOR PLAN
1:200 @ A1

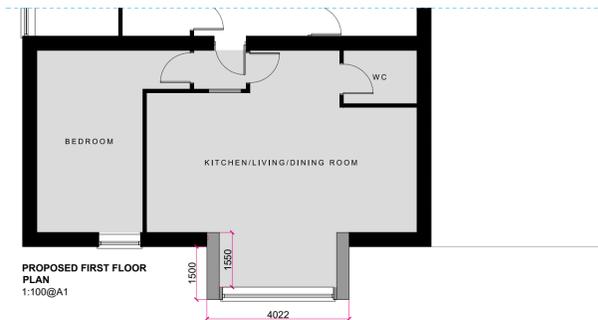

PROPOSED FIRST FLOOR PLAN
1:100 @ A1

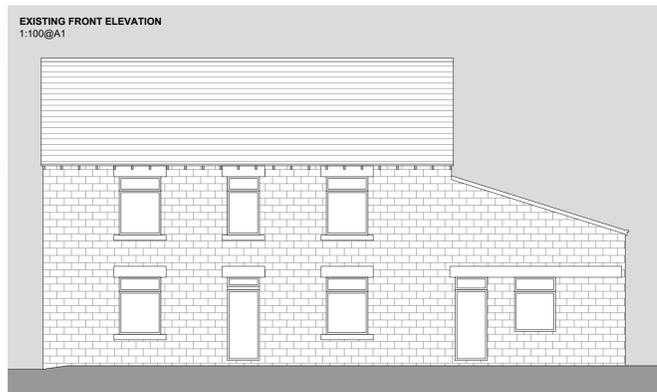

EXISTING FRONT ELEVATION
1:100 @ A1



ASHLAR STONE



EXISTING SIDE ELEVATION
1:100 @ A1



ASHLAR STONE

STONE TO MATCH EXISTING



EXISTING SIDE ELEVATION
1:100 @ A1



KUFIC ARCHITECTS

Suite 24 Batley Business Park, Technology Drive, Batley WF17 6ER
 Tel: 01924 694 404
 info@kufic.co.uk
 www.kufic.co.uk

PROJECT:
1039 LEEDS ROAD,
DEWSBURY WF12 7HY

TITLE:
EXTENSION TO EXISTING
COMMUNITY CENTRE

DESCRIPTION:
GROUPED PLANS AND ELEVATIONS

DATE: 05/03/25 **DRAWN:** HD
SCALE: VARIES @ A1 **CHECKED:** YA

DRAWING REF: 22265-D02-A **REV:**