


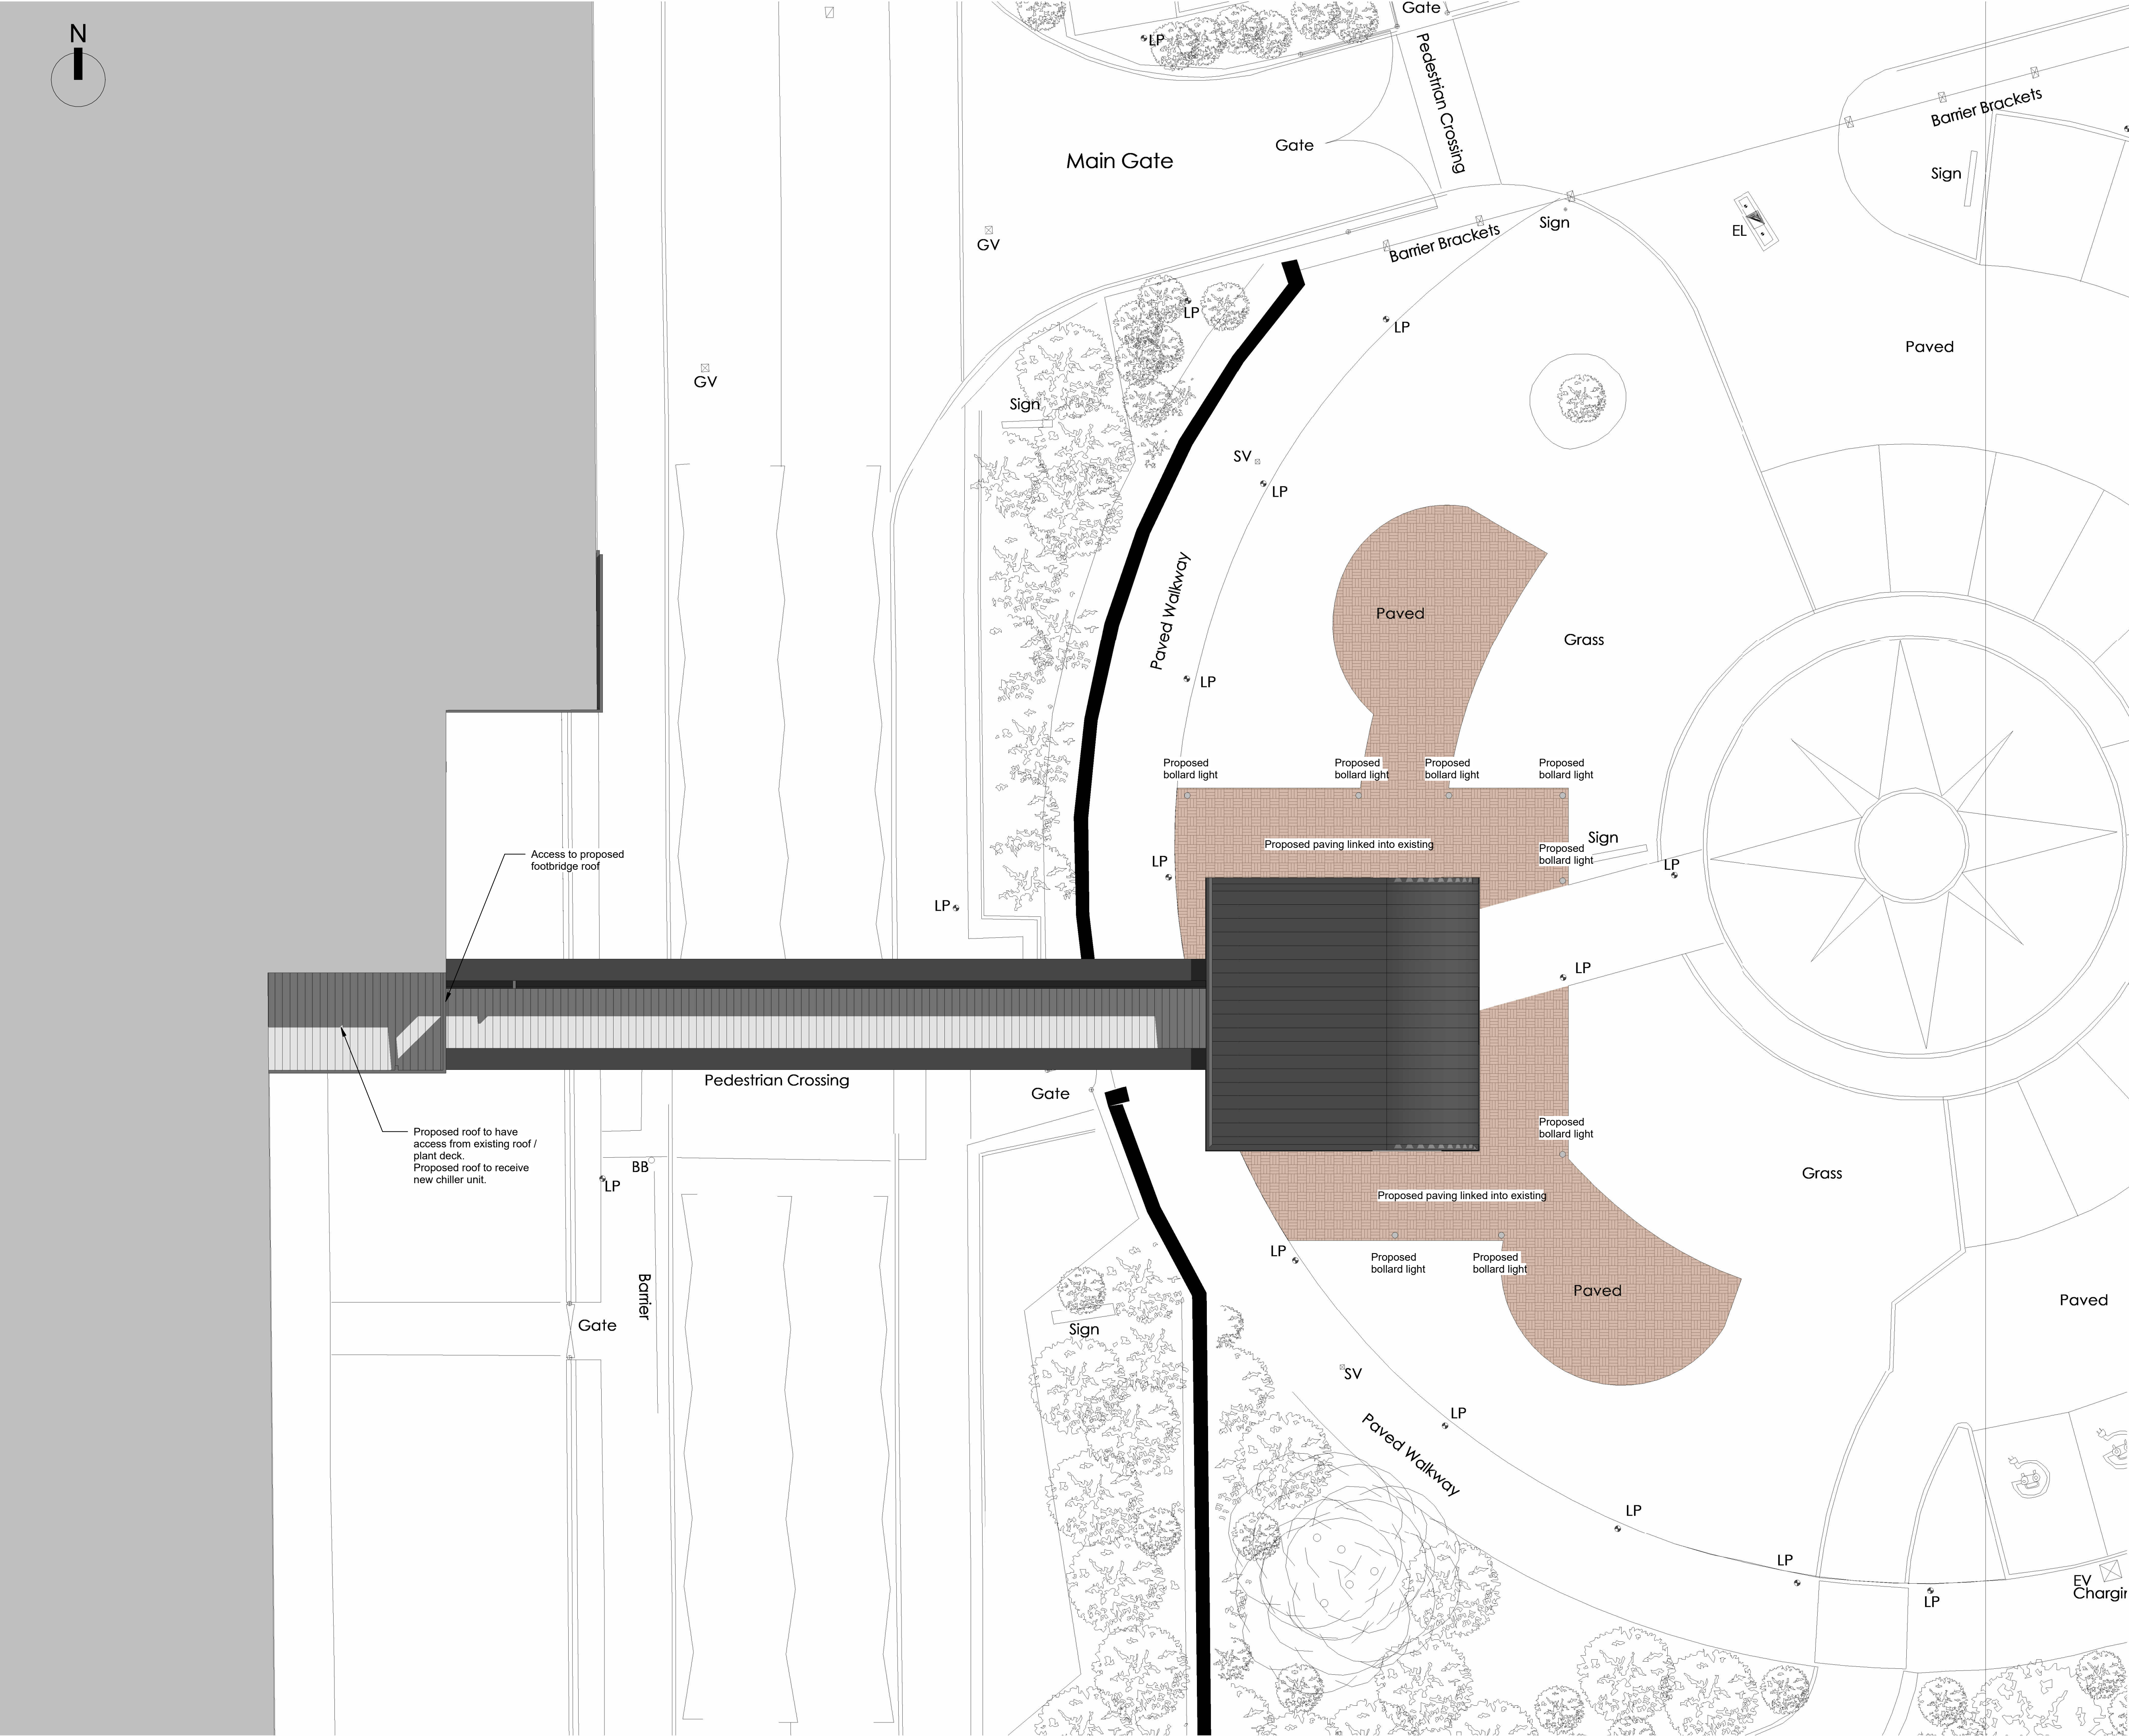

P1	Rev	Description	MR	RL	Date

Document Status Purpose of Issue:

S2 **FOR PLANNING**



Firth Buildings, 99 - 103 Leeds Rd, Dewsbury, WF12 7BU
e: info@martinwalsh.co.uk t: 01924 464342
w: www.martinwalsh.co.uk

Project
Proposed footbridge over St Andrew's Road
St Andrew's Road, Huddersfield, HD1 6RA

Title
Proposed Site Plan

Client
Cummins Turbo Technologies Ltd

MWA Project Ref	Scale	Original Paper Size	Paper Orientation	Drawn
6675	1 : 100	@A1	Landscape	MJR

File Identifier	Originator	Volume	Level	Type	Role	Number	Revision
CUSA - MWA - XX - XX - DR - A - 0008							P1

Copyright © 2023 Martin Walsh Architectural. All Rights Reserved.
Martin Walsh Architectural is the trading name of Martin Walsh Architectural Limited. Registered in England Number 4496049