



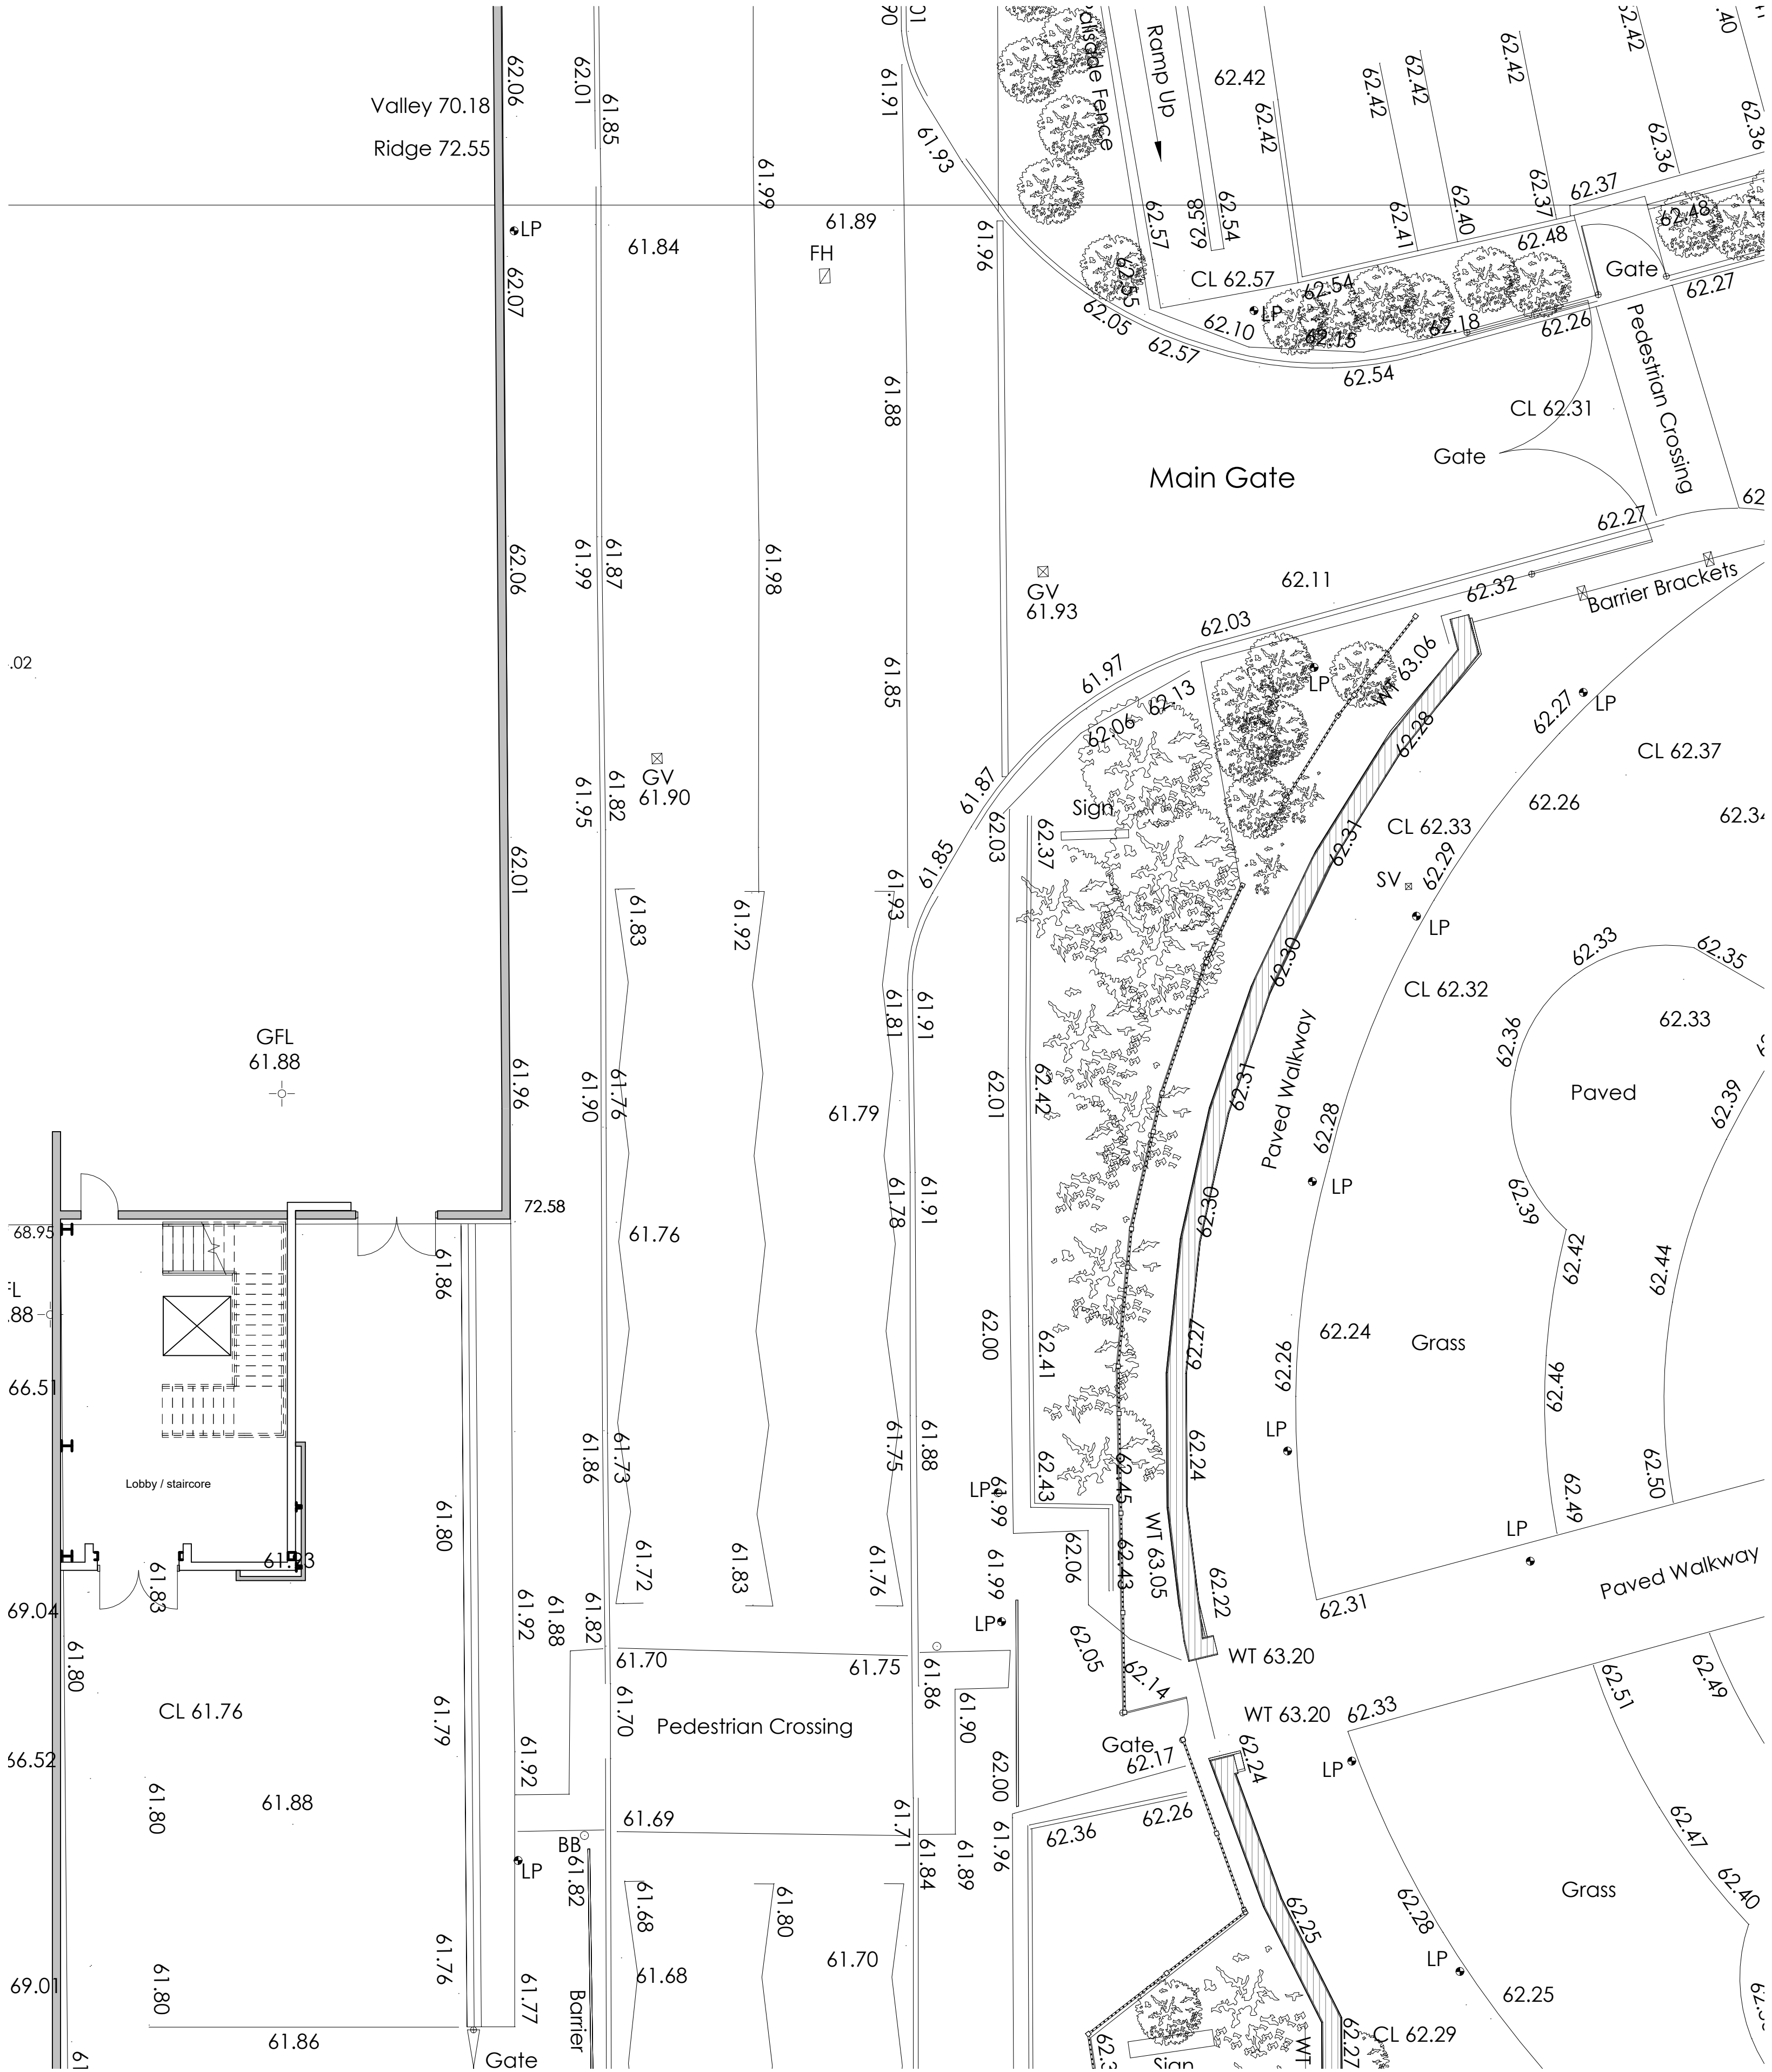

Ground Floor Existing
1 : 100

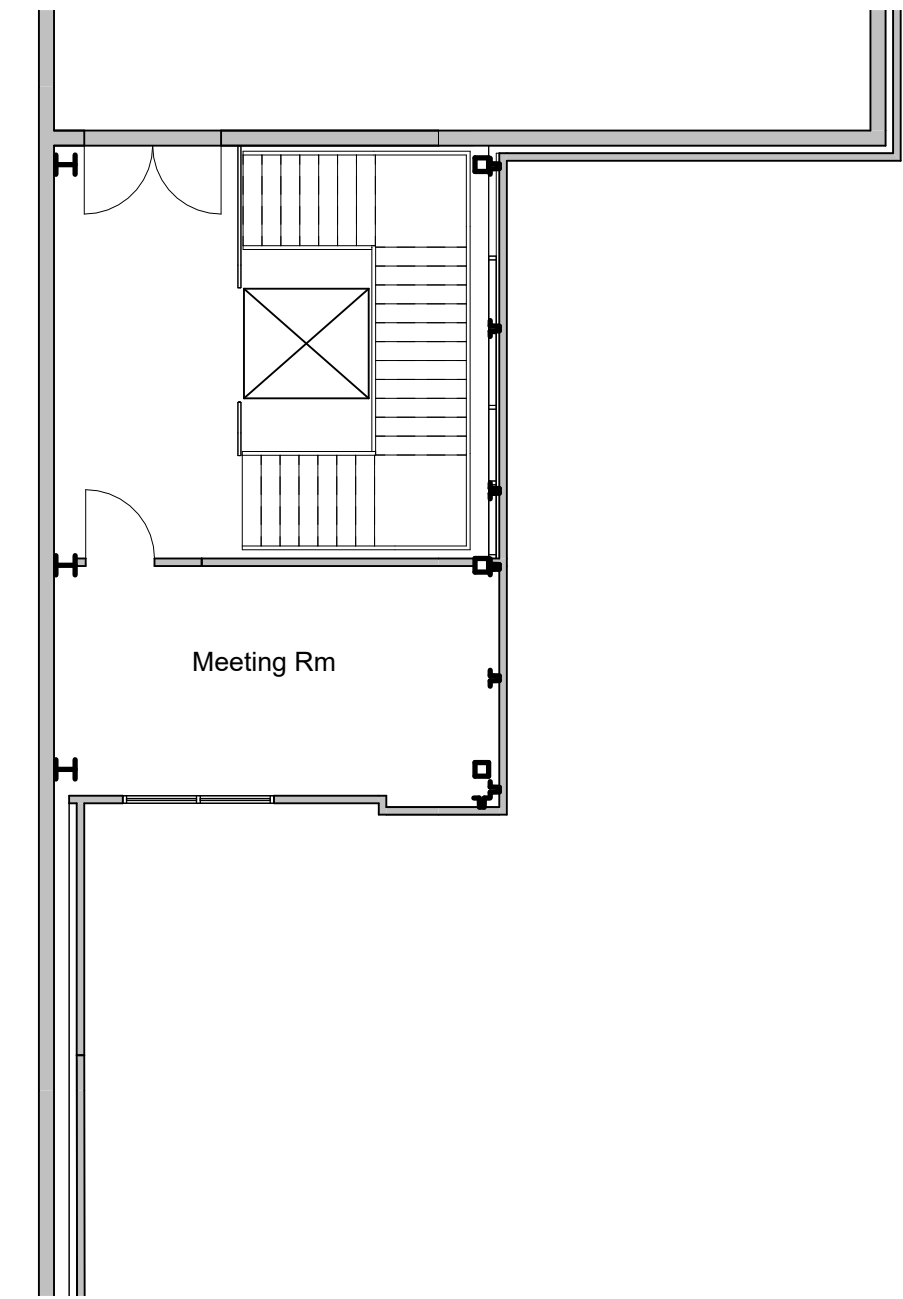

First Floor Existing
1 : 100

P1	Rev	Description	MPL	RL	Date

Document Status - Purpose of Issue:
S2 FOR PLANNING

MWA

MARTIN WALSH
ARCHITECTURAL

Firth Buildings, 99 - 103 Leeds Rd, Dewsbury, WF12 7BU
e: info@martinwalsh.co.uk t: 01924 464342
w: www.martinwalsh.co.uk

Project
Proposed footbridge over St Andrew's Road
St Andrew's Road, Huddersfield, HD1 6RA

Title
Existing plans

Client
Cummins Turbo Technologies Ltd

MWA Project Ref	Scale	Original Paper Size	Paper Orientation	Drawn
6675	1 : 100	@A1	Landscape	MJR

File Identifier	Project	Originator	Volume	Level	Type	Role	Number	Revision
CUSA - MWA - XX - ZZ - DR - A - 0002								P1