
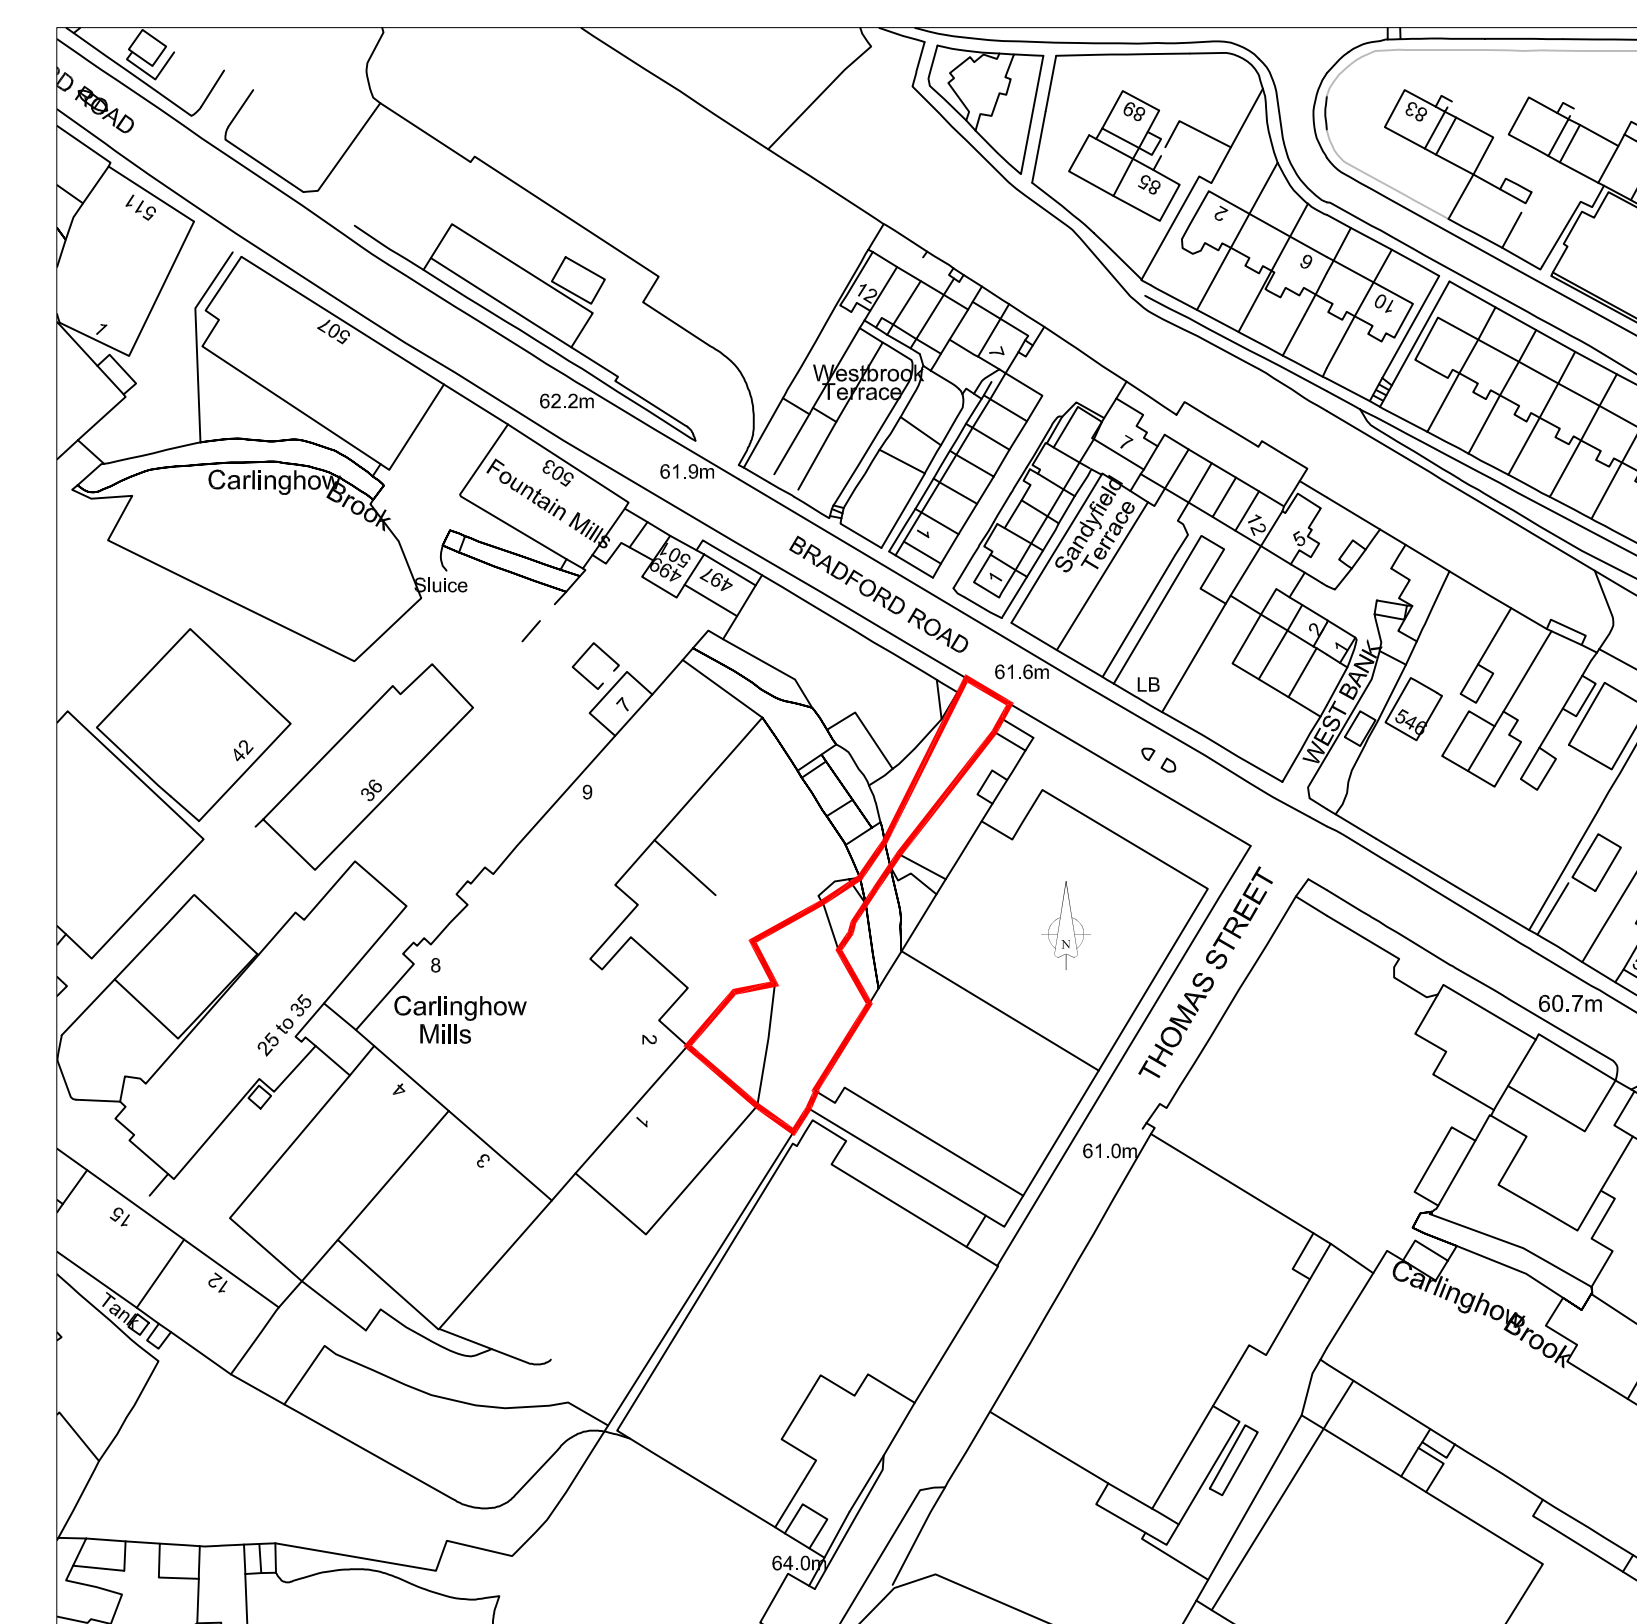


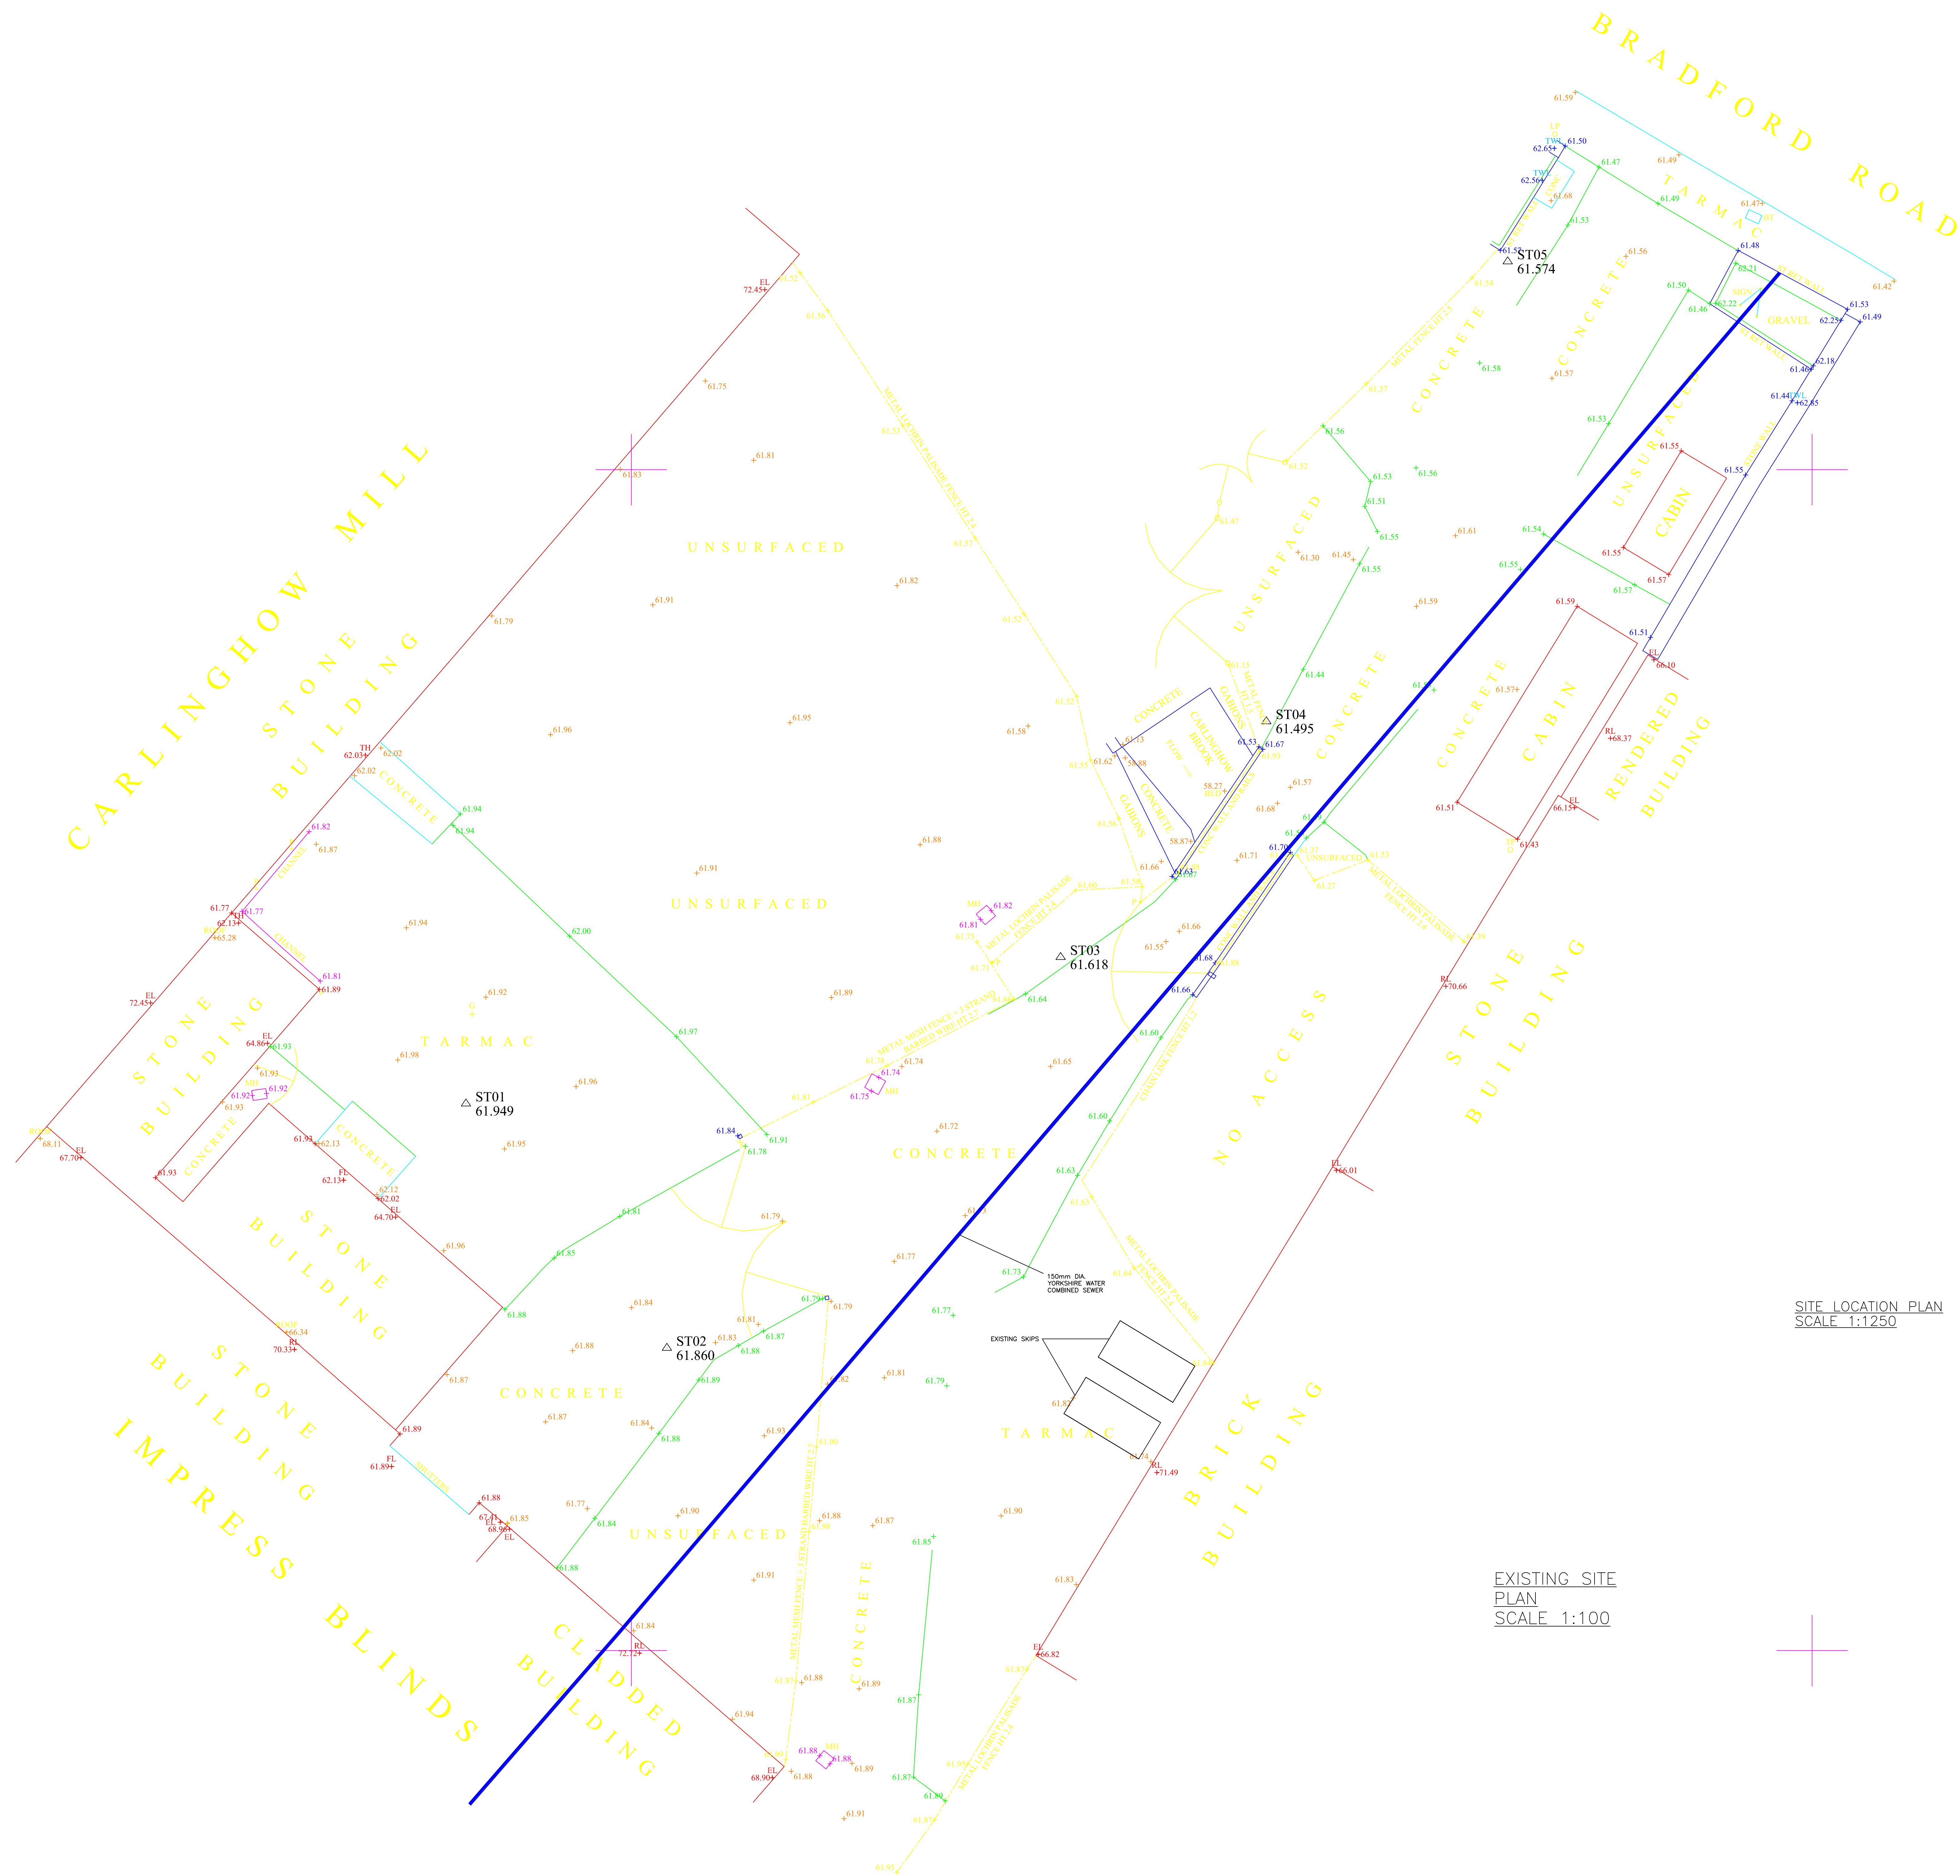

NOTE - THIS DRAWING
IS FOR PLANNING
PURPOSES ONLY -
FURTHER DETAILED
DRAWINGS WILL BE
REQUIRED AS PART OF
A BUILDING REGULATIONS
APPLICATION.

NOTE - DO NOT
SCALE OFF DRAWING.
DIMENSIONS TO BE
CONFIRMED ON SITE

ALL DIMENSIONS IN MM

Revisions		Planning Application for:	
Date	Mar 2025	New Cafe/Takeaway	
		Land Adjoining Impress Blinds. Batley	
		Drawing Title:	
		Existing Plans	
		Drawing No:	
		S01	Rev B
		Scale: As shown	Paper Size: A0