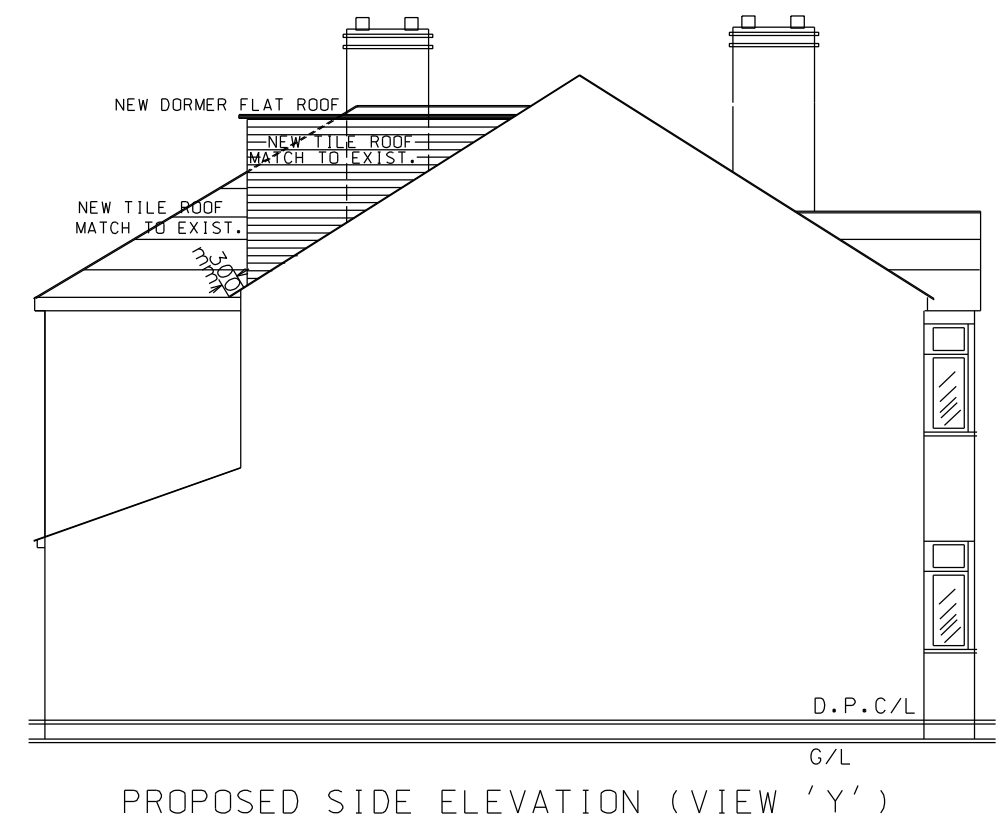
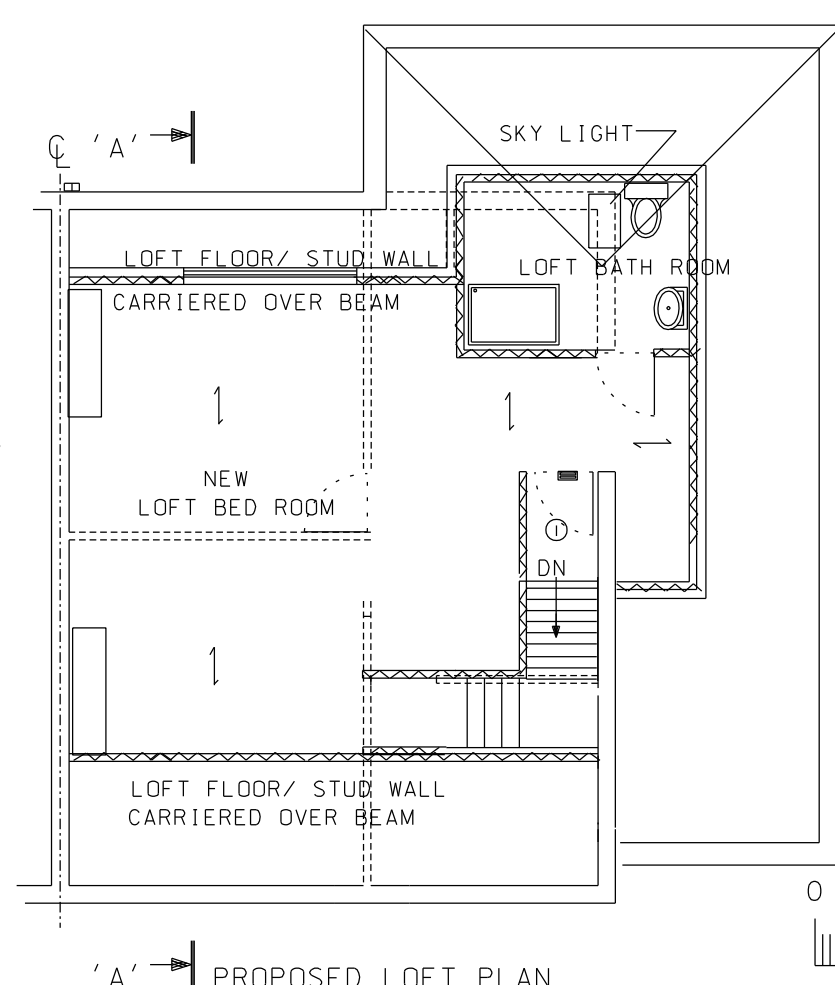
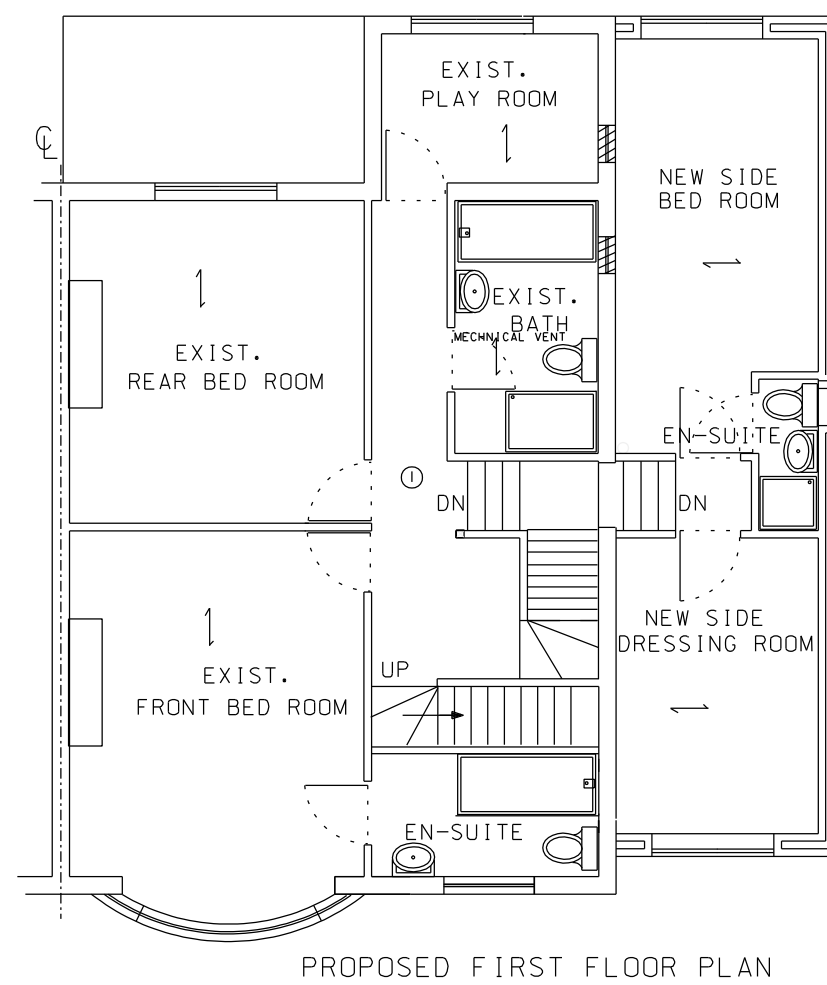
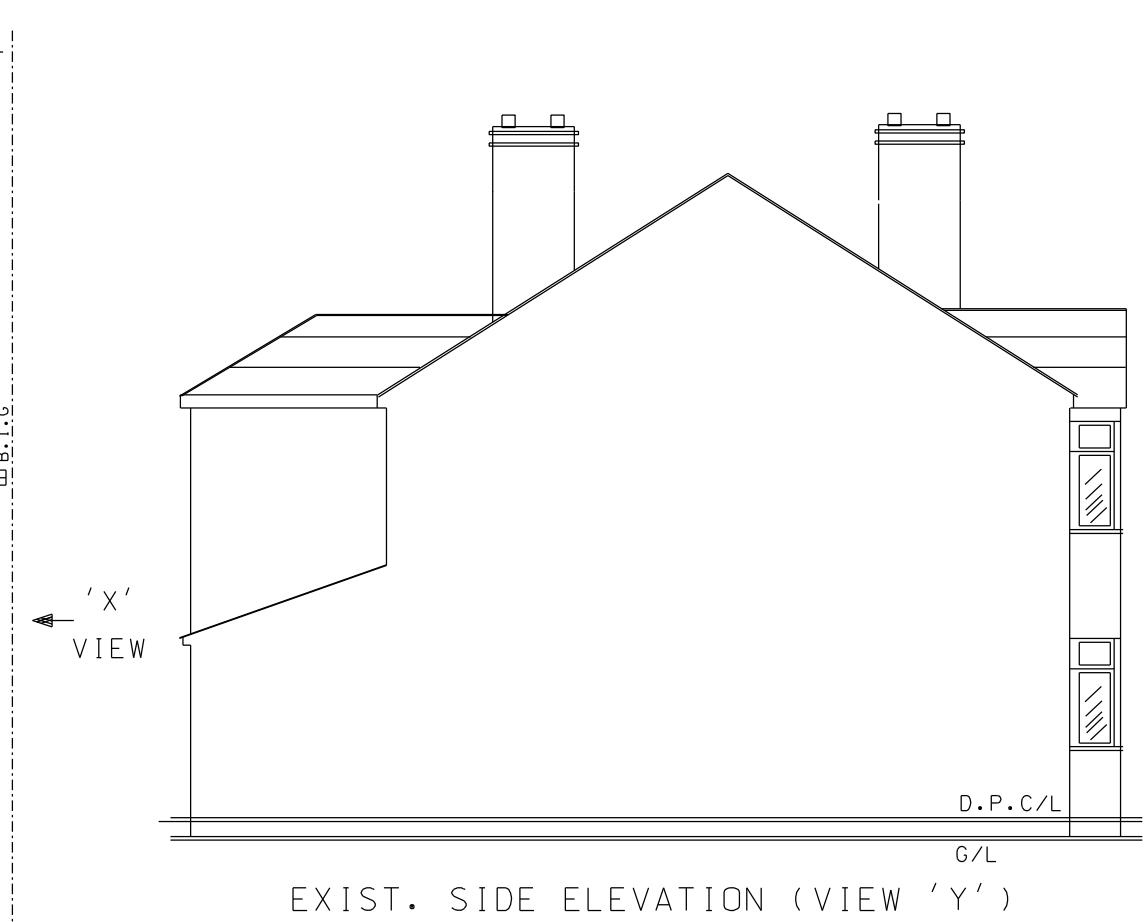
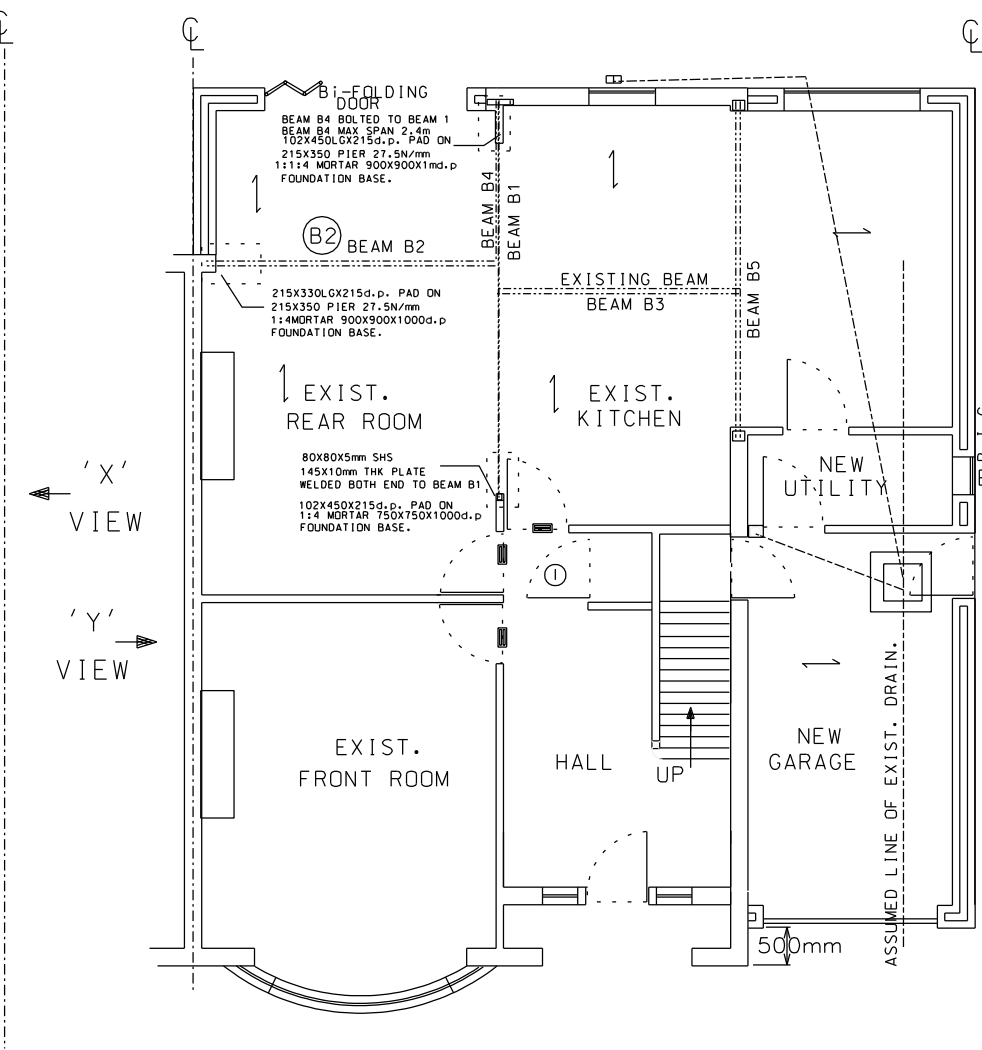
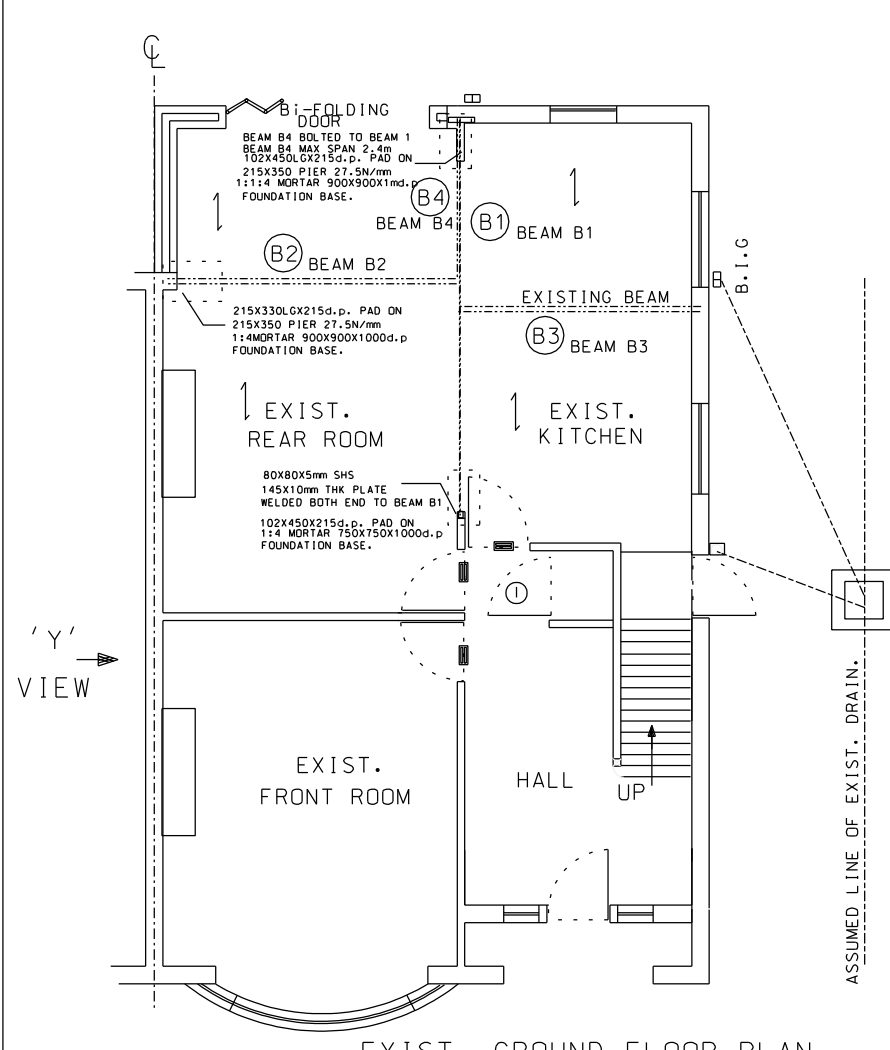


SCALE	1:100 1:200
DRG No	Rev 87- HD1 5ND

PROPOSED DOUBLE STOREY SIDE EXTENSION
AND LOFT CONVERSION AT,
87 NEW NORTH ROAD, EDGERTON,
HURDDERSFIELD, WEST YORKSHIRE
HD1 5ND

SHEET 01

All measurements are to be checked at site and any discrepancies report to Arhetects