



0. Existing Ground Floor Plan 1:50

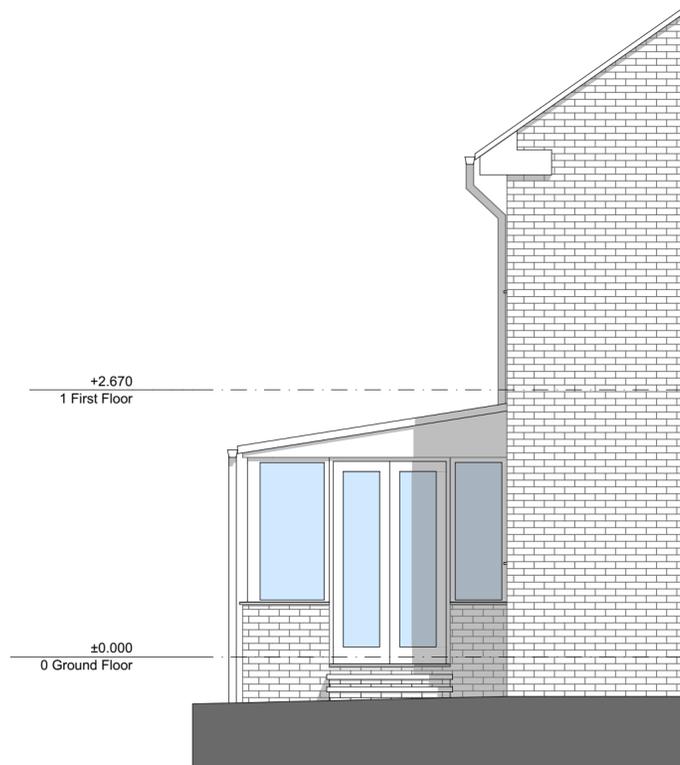

E-01 Existing Side Elevation 1:50



E-02 Existing Rear Elevation 1:50

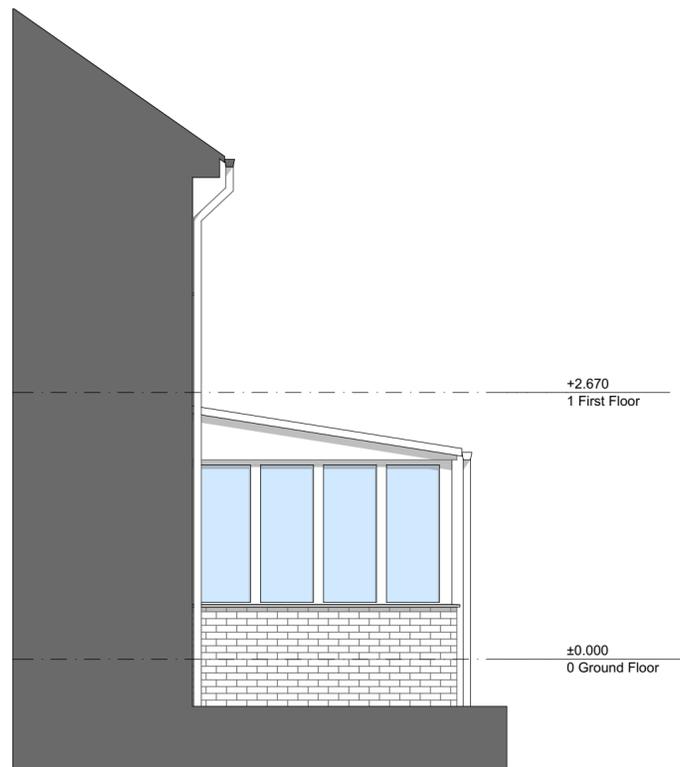

E-03 Existing Side Elevation 1:50

Revision History			
RevID	ChID	Change Name	Date

Proposed Single Storey Rear Extension
 24 Pollard Avenue
 Gomersal
 Cleckheaton
 BD19 4PP

Drawing Name
Existing Floorplan & Elevations

Drawing Status
PLANNING

Modified by
TT Date
Mar 2025

Checked by
TT Date
Mar 2025

Drawing Scale
1:50

Layout ID
(00) 002 Revision
 -