



NORTH EAST ELEVATION - 1:100
PROPOSED




NORTH WEST ELEVATION - 1:100
PROPOSED




SOUTH WEST ELEVATION - 1:100
PROPOSED




SOUTH EAST ELEVATION - 1:100
PROPOSED

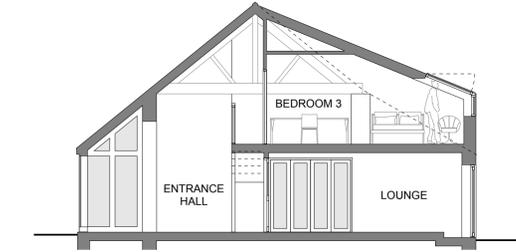

GA SECTION - 1:100
PROPOSED

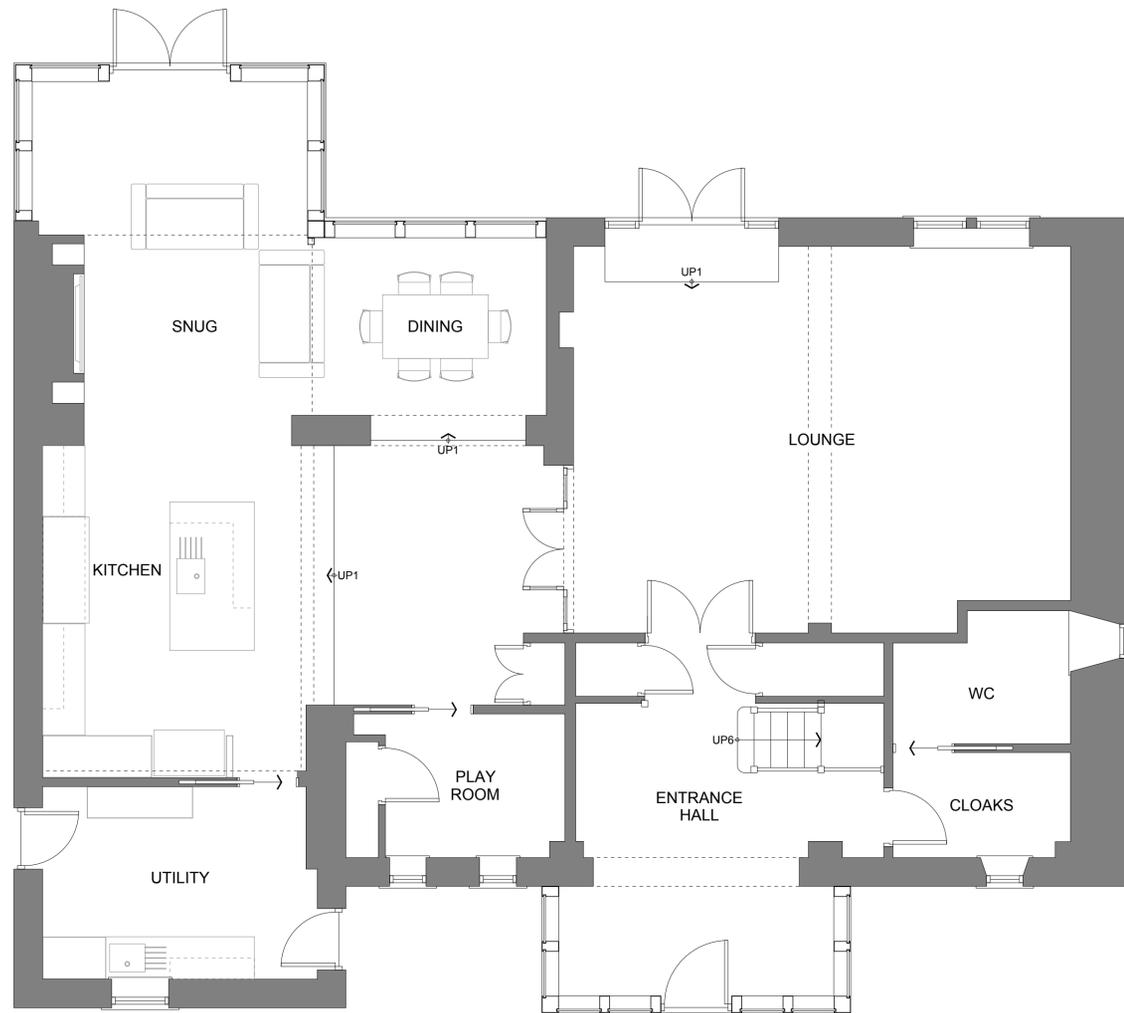

GROUND FLOOR PLAN - 1:50
PROPOSED

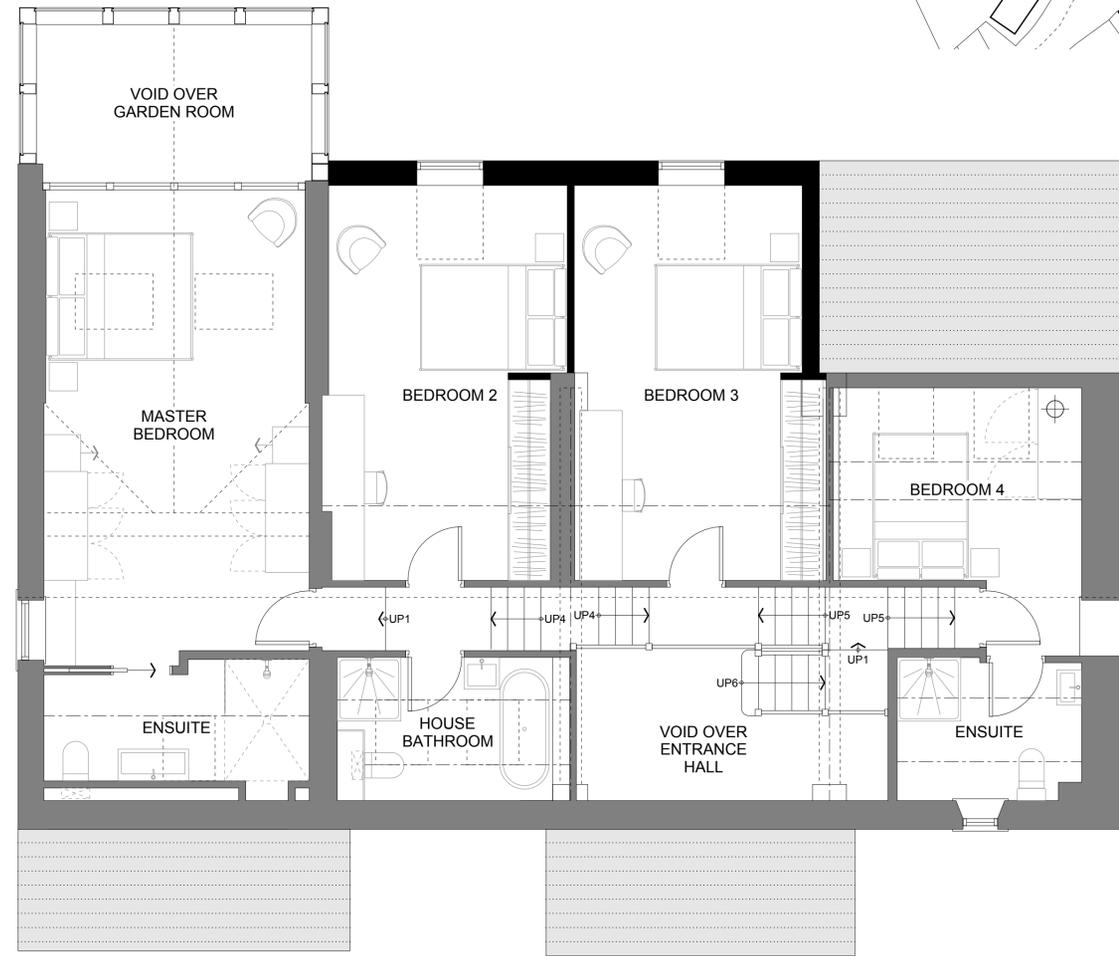

FIRST FLOOR PLAN - 1:50
PROPOSED



CLIENT
MR & MRS S DUFFITT

PROJECT
UPPER CROFT BARN, 2 STOCKS LANE,
STOCKSMOOR, HD4 6XS

DRAWING TITLE
GENERAL ARRANGEMENT DRAWING
PROPOSED

JOB NO	DRG NO	REV	SCALE @ A1	DATE
WHPG	03	A	AS	24 03 25
24-0066				

This drawing is the property and copyright of WHP Group Ltd, Stocksmoor, Huddersfield, Tel: 01762 63755. Email: tom.edwards@watorhorst.co.uk and must not be amended or reproduced without written consent. Use only figured dimensions, do not scale and report any anomalies.