


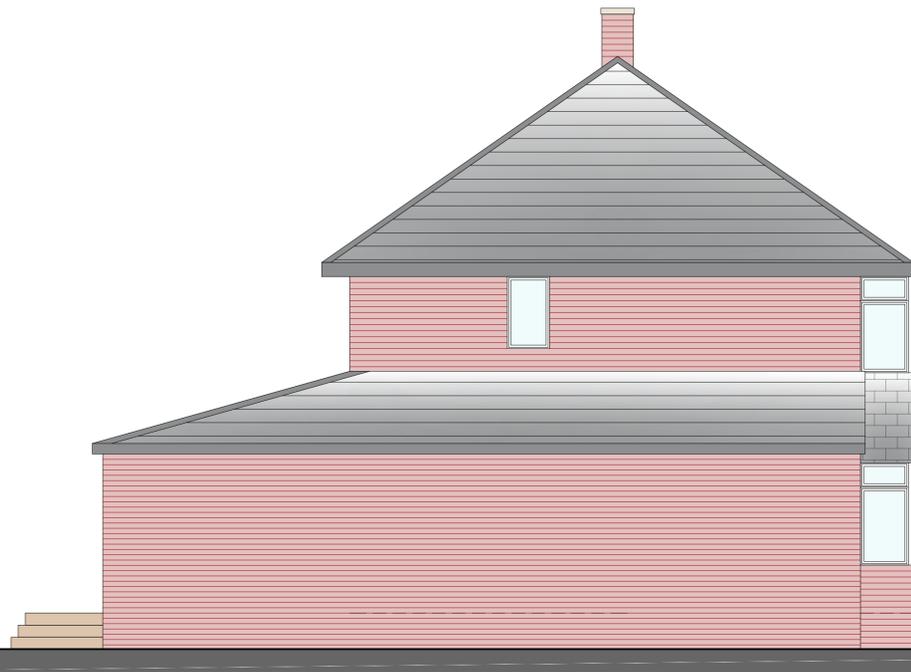


EAST ELEVATION
1:50




SOUTH ELEVATION
1:50



WEST ELEVATION
1:50

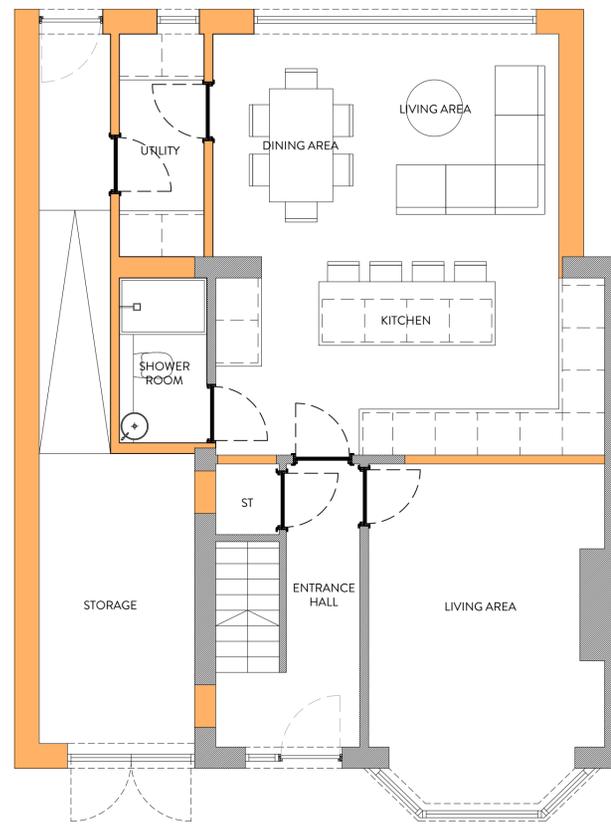

GROUND FLOOR PLAN
1:50

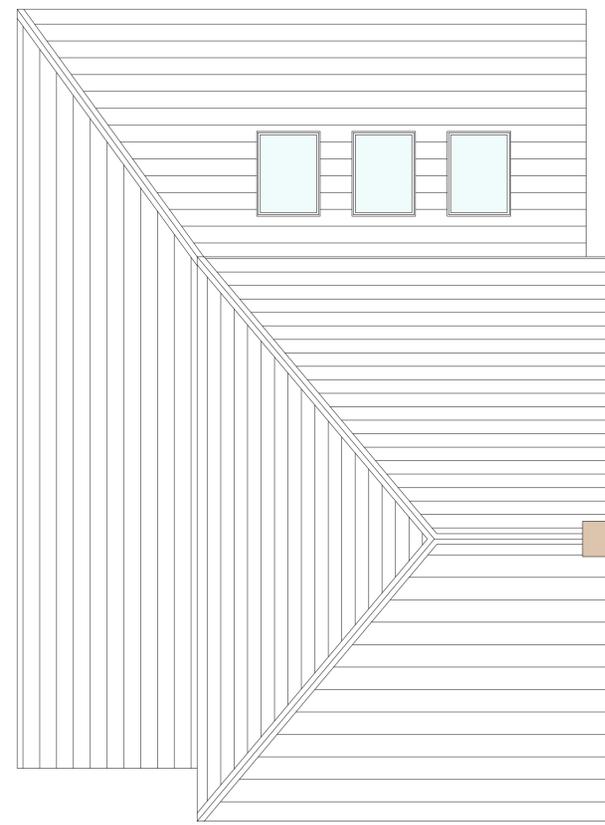

ROOF PLAN
1:50



REVISION	DESCRIPTION	DATE	NOTES

PLANNING DRAWING ORANGE DESIGN STUDIO. ARCHITECTURAL PRACTICE hello@orangedesignstudio.co.uk 59A, Huddersfield Road, Mirfield, WF14 8AA 01924 650930 <small>COPYRIGHT © ORANGE DESIGN STUDIO LIMITED</small>		PROJECT TITLE SLIPPER LANE DRAWING TITLE PROPOSED GA <small>SCALE</small> 1:50 <small>DRAWN</small> EG <small>CHECKED</small> JH <small>PROJECT REFERENCE</small> ODS 24/949 <small>PAPER SIZE</small> A1 <small>DWG NUMBER</small> (20)001 <small>DATE</small> 11/02/25 <small>REVISION</small> / <small>CLIENT</small> MR & MRS RITTER	
---	--	---	--