


- Key
- Site boundary
 - Existing stone wall relocated
 - 1800mm timber fence
 - 1200mm post and rail

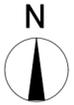

| | | | |
|--|--|---------|---|
| Drawing Title | Boundary Treatments Plan | | |
| Site | Yew Tree Rd (West), Birchenclyffe | | |
| Scale | 1:500 @A2 | Date | 25/03/25 |
| Drawn | VB/MC | Checked | MC/BB |
| Drawing No. | Z234.008 | Rev. | - |
| Thorpe Arch Grange Walton Road Thorp Arch LS23 7BA 01937 543599 www.newetthomes.co.uk | | | |
| | | |  |