




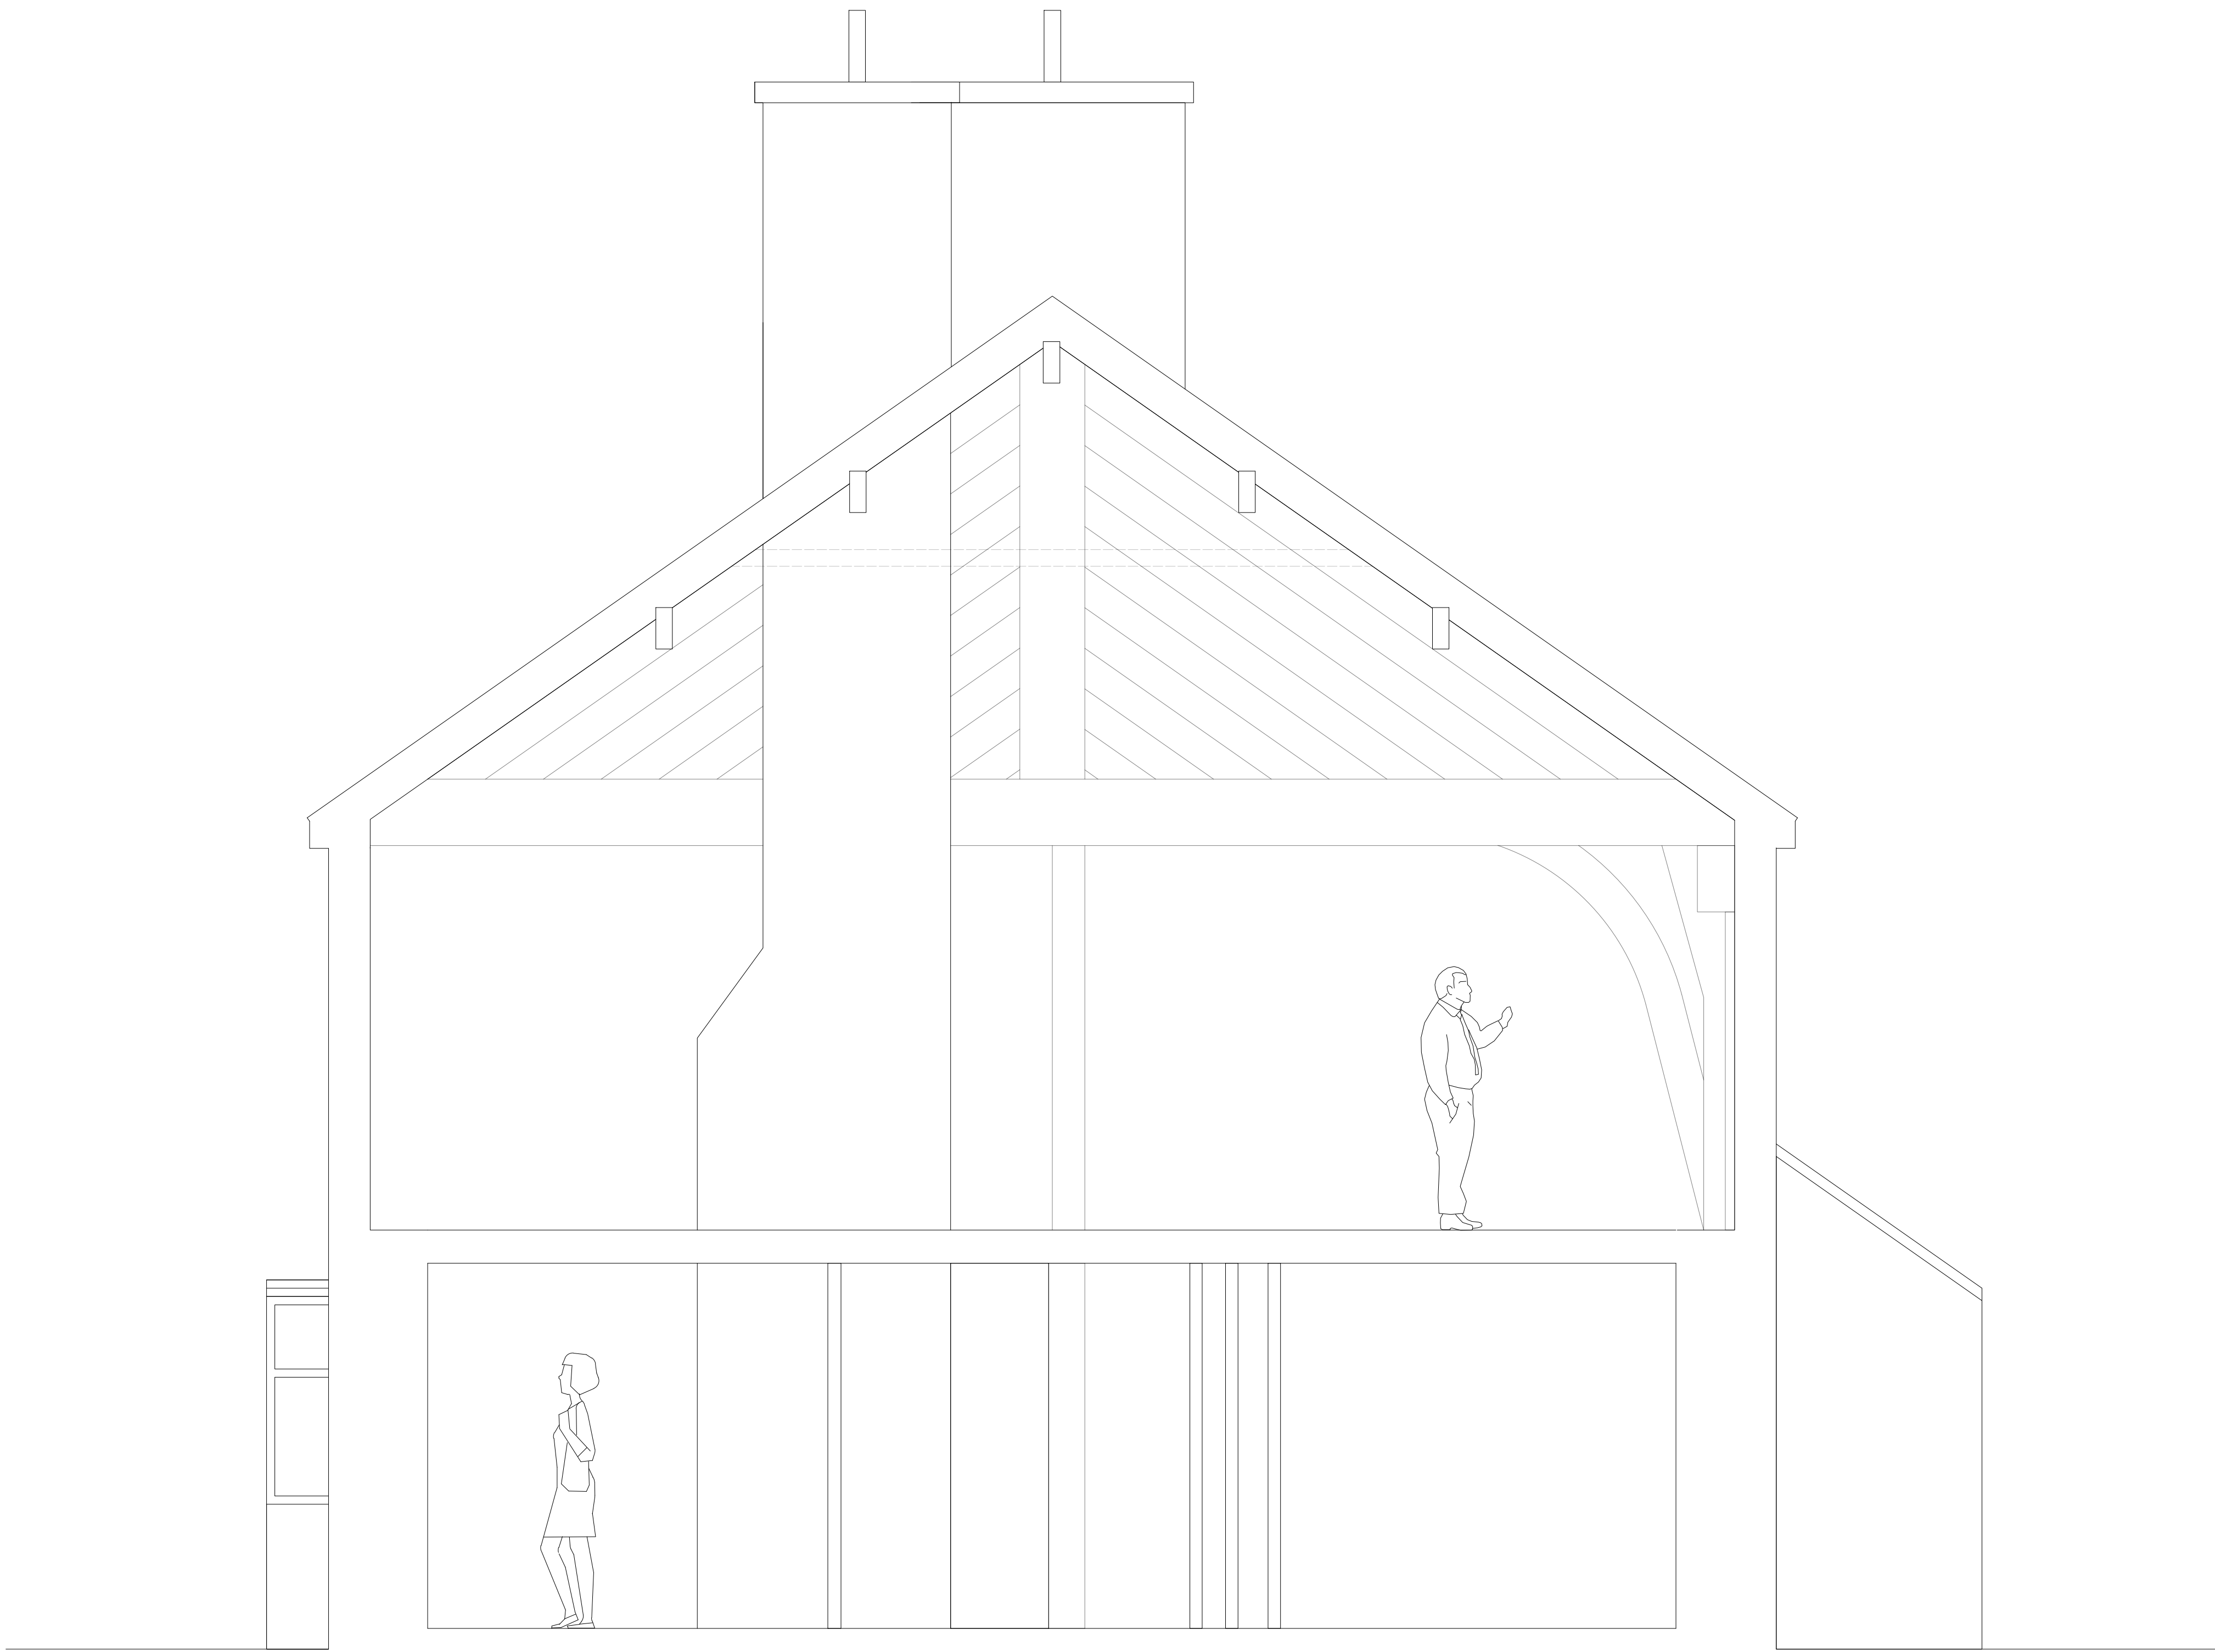

Section AA

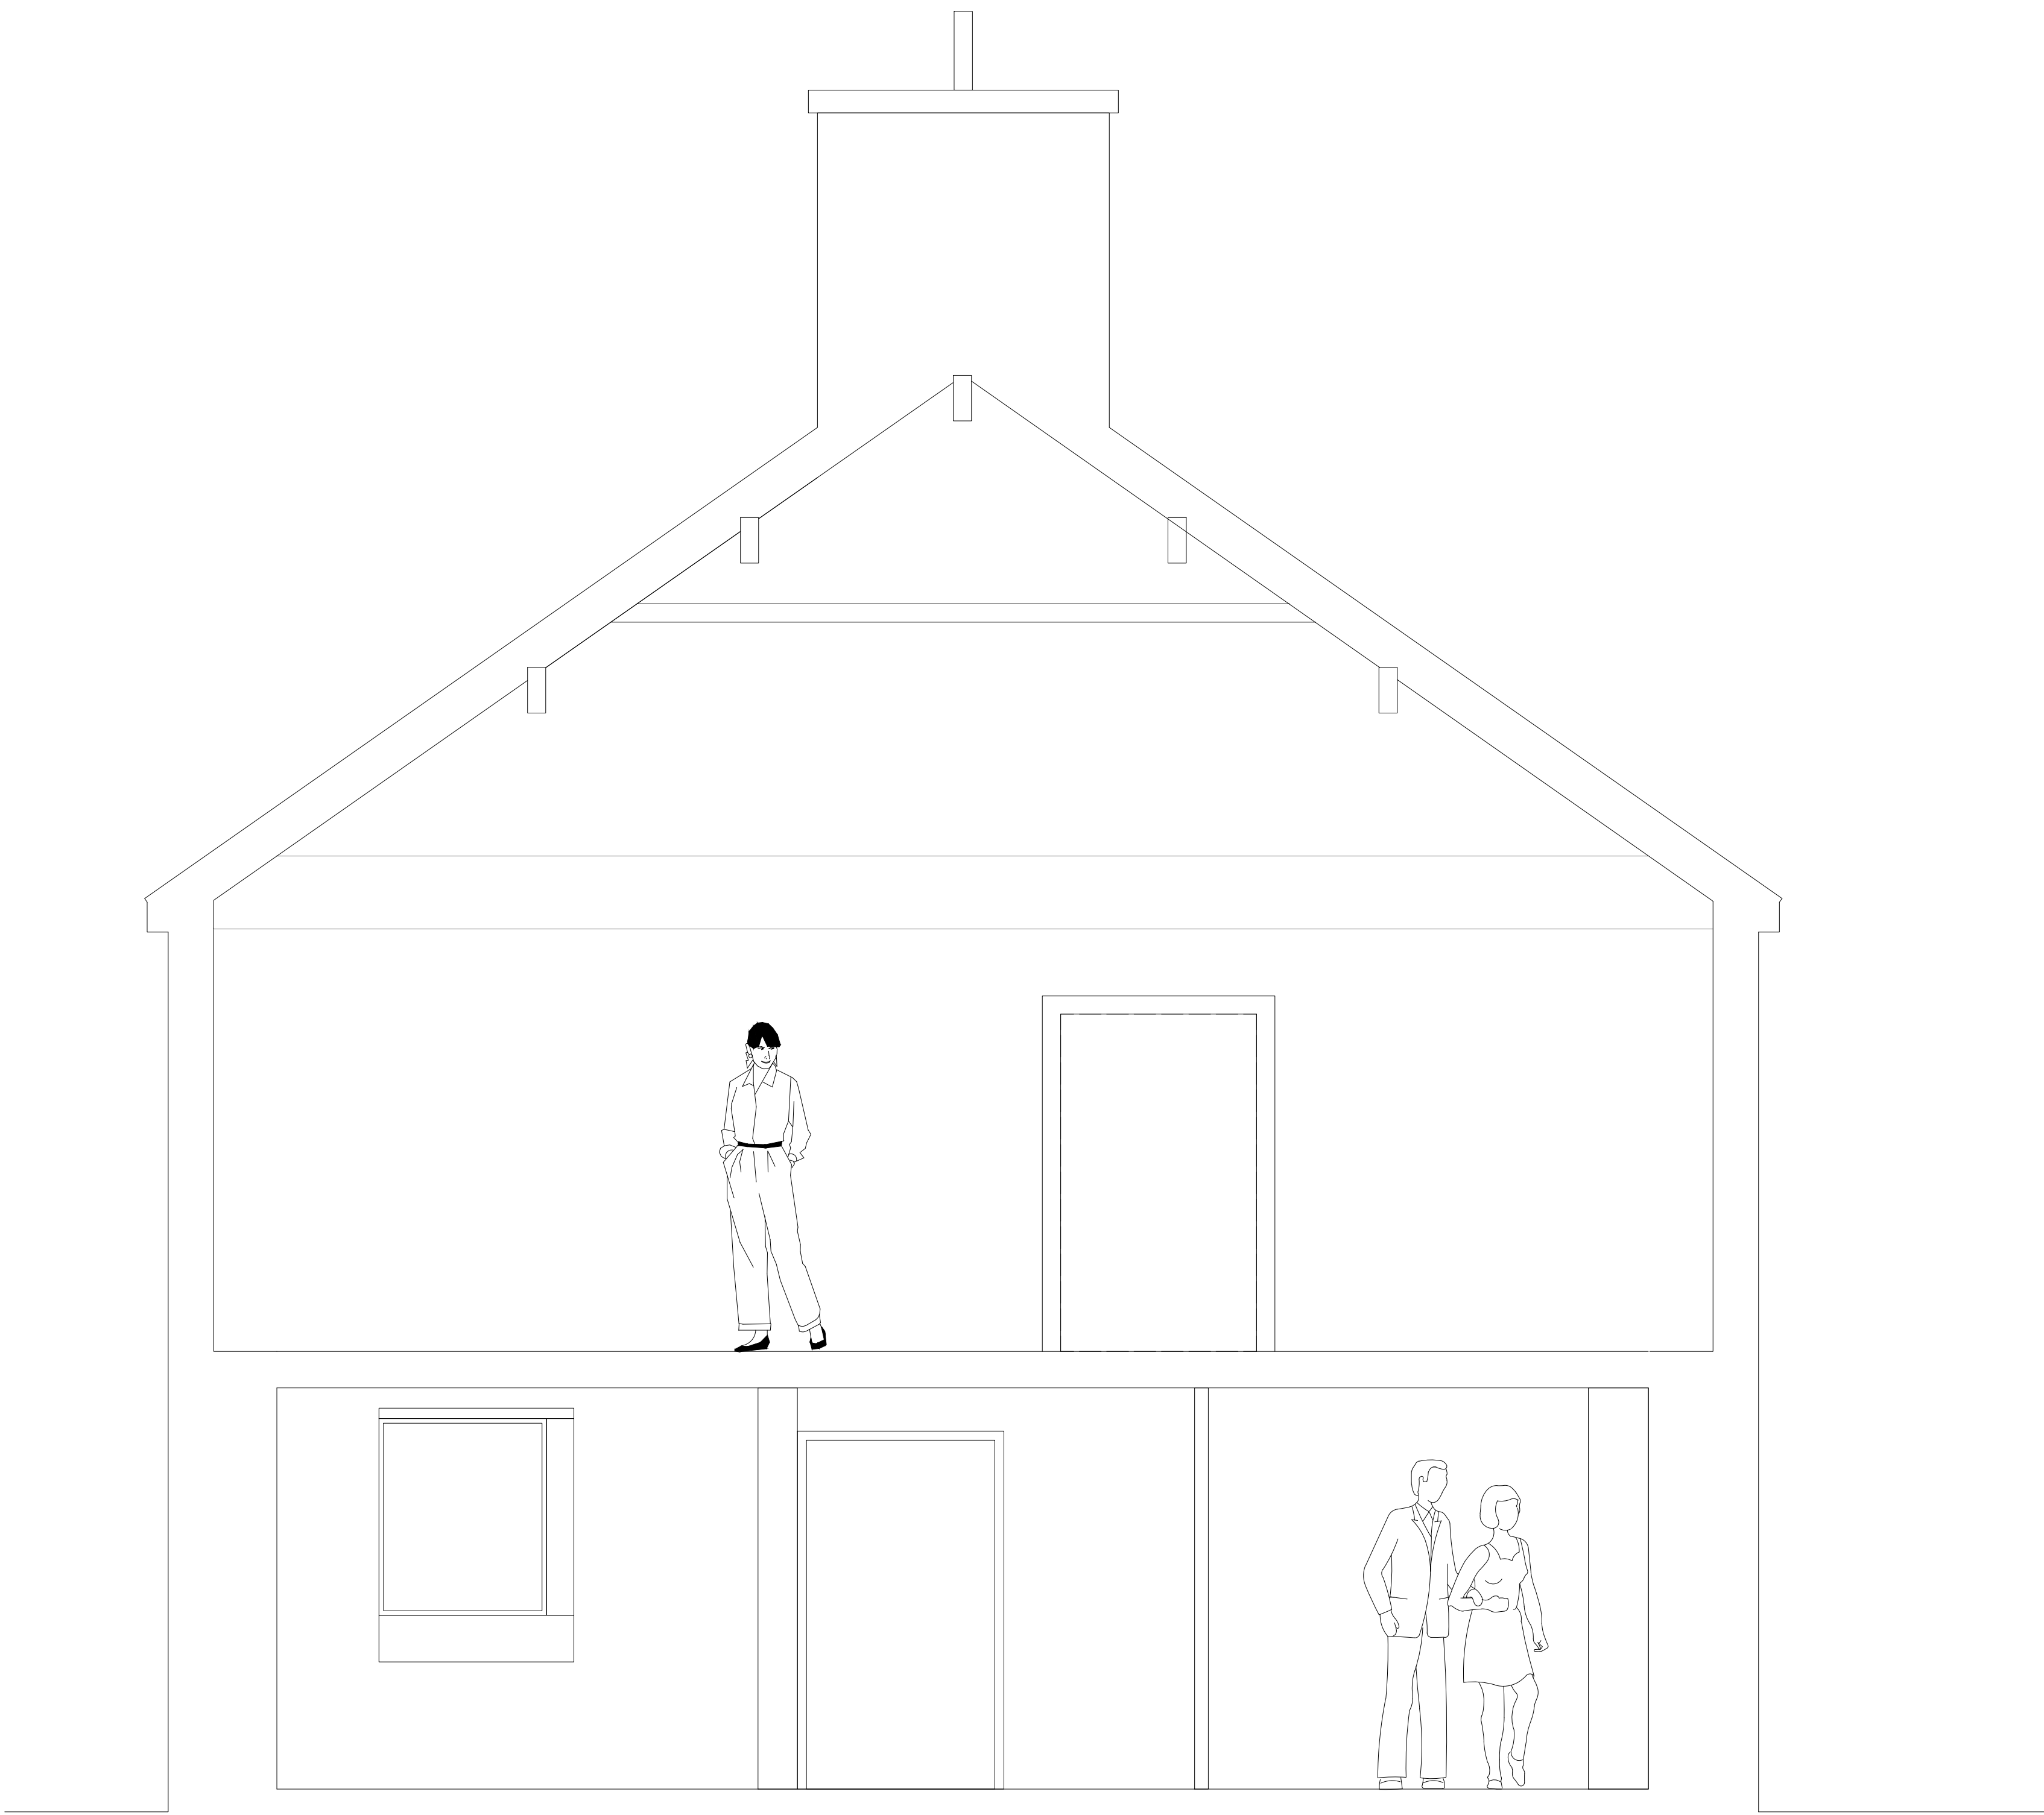

Section BB

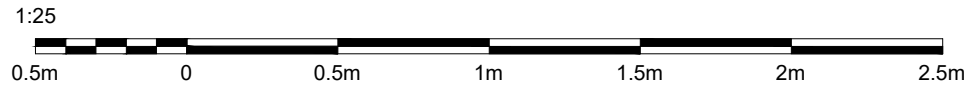

Site Address: Fletcher House Farm, Lumb Lane, Huddersfield, HD4 6SZ	Title: Existing Sections AA and BB
Project: Internal Alterations	
Drawing No: 31/2503/006	
Date: March 2025	Scale: 1:25 @ A0
Status: Planning - Listed Building Consent	
Client: Rob Airey	
This document and all information herein is confidential and the intellectual property of Studio Kazazad Ltd. It is disclosed in confidence on terms that it will not be disclosed to any third party, used, sold, loaned, licensed, or reproduced in whole or in any part in any manner or form for manufacturing, rendering or for any other purpose without the written permission of Studio Kazazad Ltd. The copyright is retained by Studio Kazazad. © Studio Kazazad	