
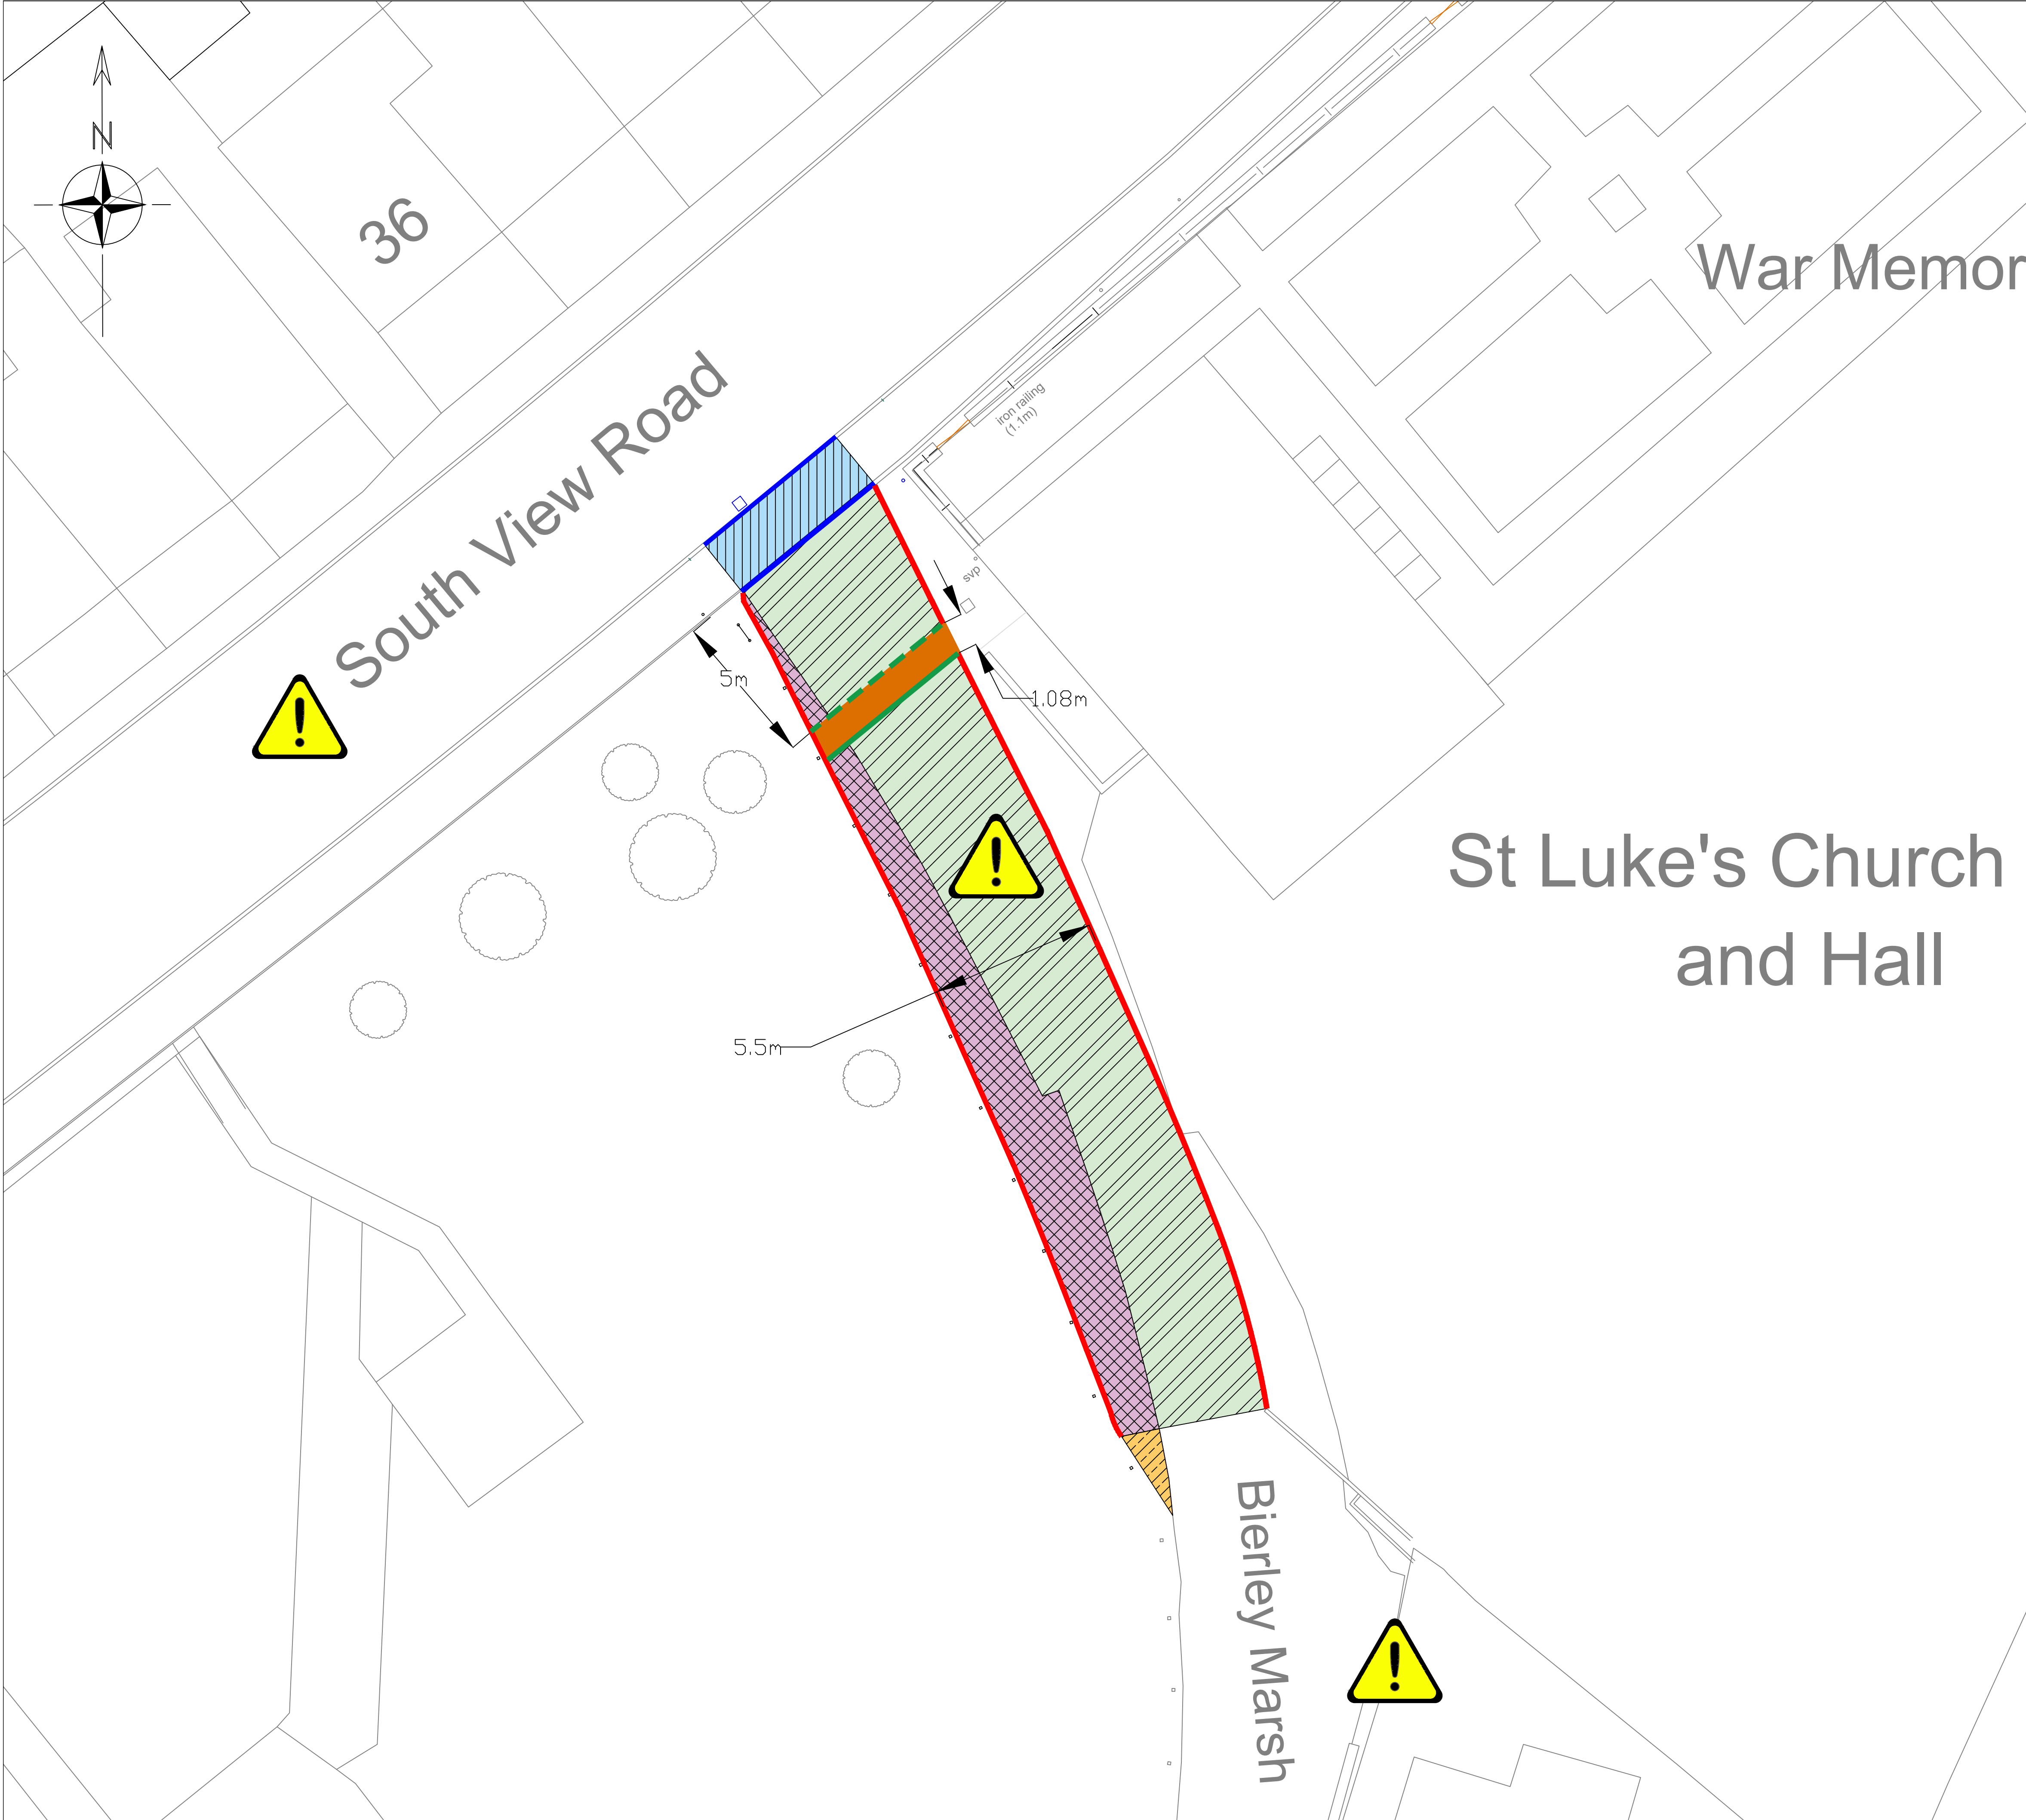


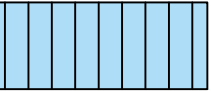

- KEY:**
-  Proposed 30mm surface course [AC.14 CLOSE SURF 100/150] (201sqm)
 -  Proposed 30mm Surface course [AC.14 CLOSE SURF 100/150] and 55mm Binder [AC.20 DENSE BIN 100/150] (35sqm)
 -  Proposed 25mm Surface course [AC.6 DENSE SURF 100/150] and 40mm Binder [AC.20 DENSE BIN 100/150] (10.5sqm)
 -  Proposed 100mm topsoil and seed (2sqm)
 -  Proposed ramp - refer to Kirklees Council drawing No HD-SD-07-17A for construction detail
 -  Existing kerbs to remain
 -  Proposed edging kerbs (65lm) - refer to Kirklees Council drawing no HD-SD-11-05B (edging type 1) for construction detail
 -  Proposed channel kerbs (5.5lm) - refer to Kirklees Council drawing no HD-SD-07-17A for construction detail
 -  Proposed bullnosed kerbs (5.5lm) - refer to Kirklees Council drawing no HD-SD-07-17A for construction detail

- NOTES:**
- This drawing is to be read in conjunction with Kirklees Council 2022-24 Standard Detail drawings.
 - For carriageway tie in details, refer to standard detail drawing attached (HD-SD-07-18A).
 - Contractor is responsible for scanning for underground services prior to starting work.
 - All dimensions and levels are to be checked on site by the Contractor prior to commencing works. Any discrepancies are to be reported to the Site Supervisor.
 - All works are to be carried out in accordance with the health and safety at work act.
- 
 - Underground services in close proximity to works area. Contractor must verify location of services prior to commencing work.
 - Working adjacent to live traffic. Contractor to ensure necessary traffic management is in place for the duration of the works.
 - Working adjacent to nearby properties. Ensure access is maintained at all times. and works areas are securely barriered off.

JOB NUMBER		DRAWN BY	
MCB-24-018		MR	
DRAWING SCALES		APPROVED BY	
NTS		AMR	
AMENDMENTS			
A	Changes as per comments from Kirklees Council	MR	07/03/25
DRAWING STATUS		FOR APPROVAL	
		LAST EDIT DATE	
		07.03.25	
SCHEME		Bierley Marsh East Bierley	
DRAWING TITLE			
Proposed Resurfacing			
DRAWING NUMBER		MCB/24/018/0701	
			