


Do not scale the drawing.
 Architects are to be notified of any discrepancies.
 Contractors must check all dimensions on site.
 The drawing is subject to copyright laws and is the work of the project only.
 The drawing is to be used only for the information as stated on the drawing.
 For other information refer to the latest revision of any other drawings.
 To be used in conjunction with relevant design standards/procedures.

This is a colour drawing. In order to ensure any subsequent reproduction is viewed correctly it should be printed in full colour.

NOTE: THIS DRAWING SHOULD BE USED FOR TECHNICAL DESIGN TENDERS PURPOSES AND IS INFORMATION ONLY.
NOT FOR CONSTRUCTION.

THE EMPLOYER GIVES NO WARRANTY IN RELATION TO THE ACCURACY OR COMPLETENESS OF ANY COMMENTS OR REPORTS INCLUDED WITHIN THE TENDER PACK. THE CONTRACTOR IS LIABLE FOR THE DESIGN OF THE WORKS.

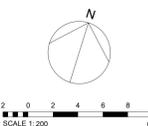

	PLANNING APPLICATION BOUNDARY
	BOUNDARY OF FUTURE RETAIL DEVELOPMENT / DEVELOPER PLATFORM

NOTE:

- FOR LANDSCAPING PROPOSALS REFER TO FEA LANDSCAPING DRAWINGS
- ALL EXTERNAL WORKS TO BE APPROVED BY LIDL & LPA PRIOR TO ORDER & INSTALLATION

- 2 BITUMINOUS LAYER CAR AND LIGHT VEHICLE CAR PARK PER LIDL SPECIFICATION
- 3 BITUMINOUS LAYER ACCESS ROAD AND HGV LOCATIONS PER LIDL SPECIFICATION
- FOOTWAY SMA IN LINE WITH LIDL SPECIFICATION TO ENGINEERS SPECIFICATION
- 200 x 100mm DARK GREY/ANTHRACITE CONCRETE BLOCK WITH PENICIL EDGE - STRETCHER BOND TO FRONT OF STORE PATHS PER LIDL SPECIFICATION
- REINFORCED CONCRETE TO DELIVERY DOCK RAMP & PLANT ZONE BRUSHED FINISH. TO ENGINEERS SPECIFICATION
- 400 x 400mm BUFF TACTILE PAVING PER LIDL SPECIFICATION
- SOFT LANDSCAPING TO LANDSCAPE ARCHITECTS DESIGN
- GREEN THERMOPLASTIC PAINT PER LIDL SPECIFICATION EVIC PARKING BAY
- PAINT - YELLOW LINING DISABLED PARKING BAY
- PAINT - WHITE LINING STANDARD/PARENT AND CHILD PARKING BAY
- S278 WORKS REFER TO ENGINEERS DRAWING NO. 7913-WML-ZZ-XX-DR-C-1017

NOTE:
 ALL EXTERNAL WORKS TO BE APPROVED BY LIDL PRIOR TO COMMENCEMENT
 ALL S278 WORKS ARE OUTSIDE THE SCOPE OF THIS DRAWING AND ARE SUBJECT TO SPECIALIST DESIGN AND DETAILING
 ALL EXTERNAL GULLEYS TO HAVE LEAF BASKETS

C5	UPDATED TENDER ISSUE	11.07.24	BH	NP
C4	DRAWING UPDATED FOLLOWING LIDL HQ COMMENTS	20.12.22	SM	JM
C3	DRAWING UPDATED IN LINE WITH SPECIFICATION UPDATE AND CLIENT COMMENT	25.11.22	SM	JM
C2	DRAWING UPDATED FOLLOWING CLIENT COMMENTS	26.08.22	SM	JM
C1	DRAWING ISSUED FOR TECHNICAL DESIGN TENDERS	22.07.22	HF	SM
P1	DRAWING ISSUE FOR COORDINATION	12.07.22	SM	JM
Rev	Description	Date	Drn	Clk

INFORMATION ONLY

TECHNICAL DESIGN

SMR
 SMALLER MARSEY RISPIN
 ARCHITECTS

Floor 2, The Exchange, Station Parade, Huddersfield, HG1 1TS
 01423 707 757 | admin@smrarchitects.co.uk

Project: HUDDERSFIELD, PORTLAND STREET

Client:

Drawing Title: PROPOSED SURFACING PLAN

Proj Ref	Origin	Zone	Level	Type	Rate	Norm	Status	Rev
7355 - SMR - 00 - ZZ - DR - A - 3003 - A4 - C5								
SMR Job Ref	Sheet	Scale		Notes		Drawn		
7355-00-3003	A0			NOTED		MS		