



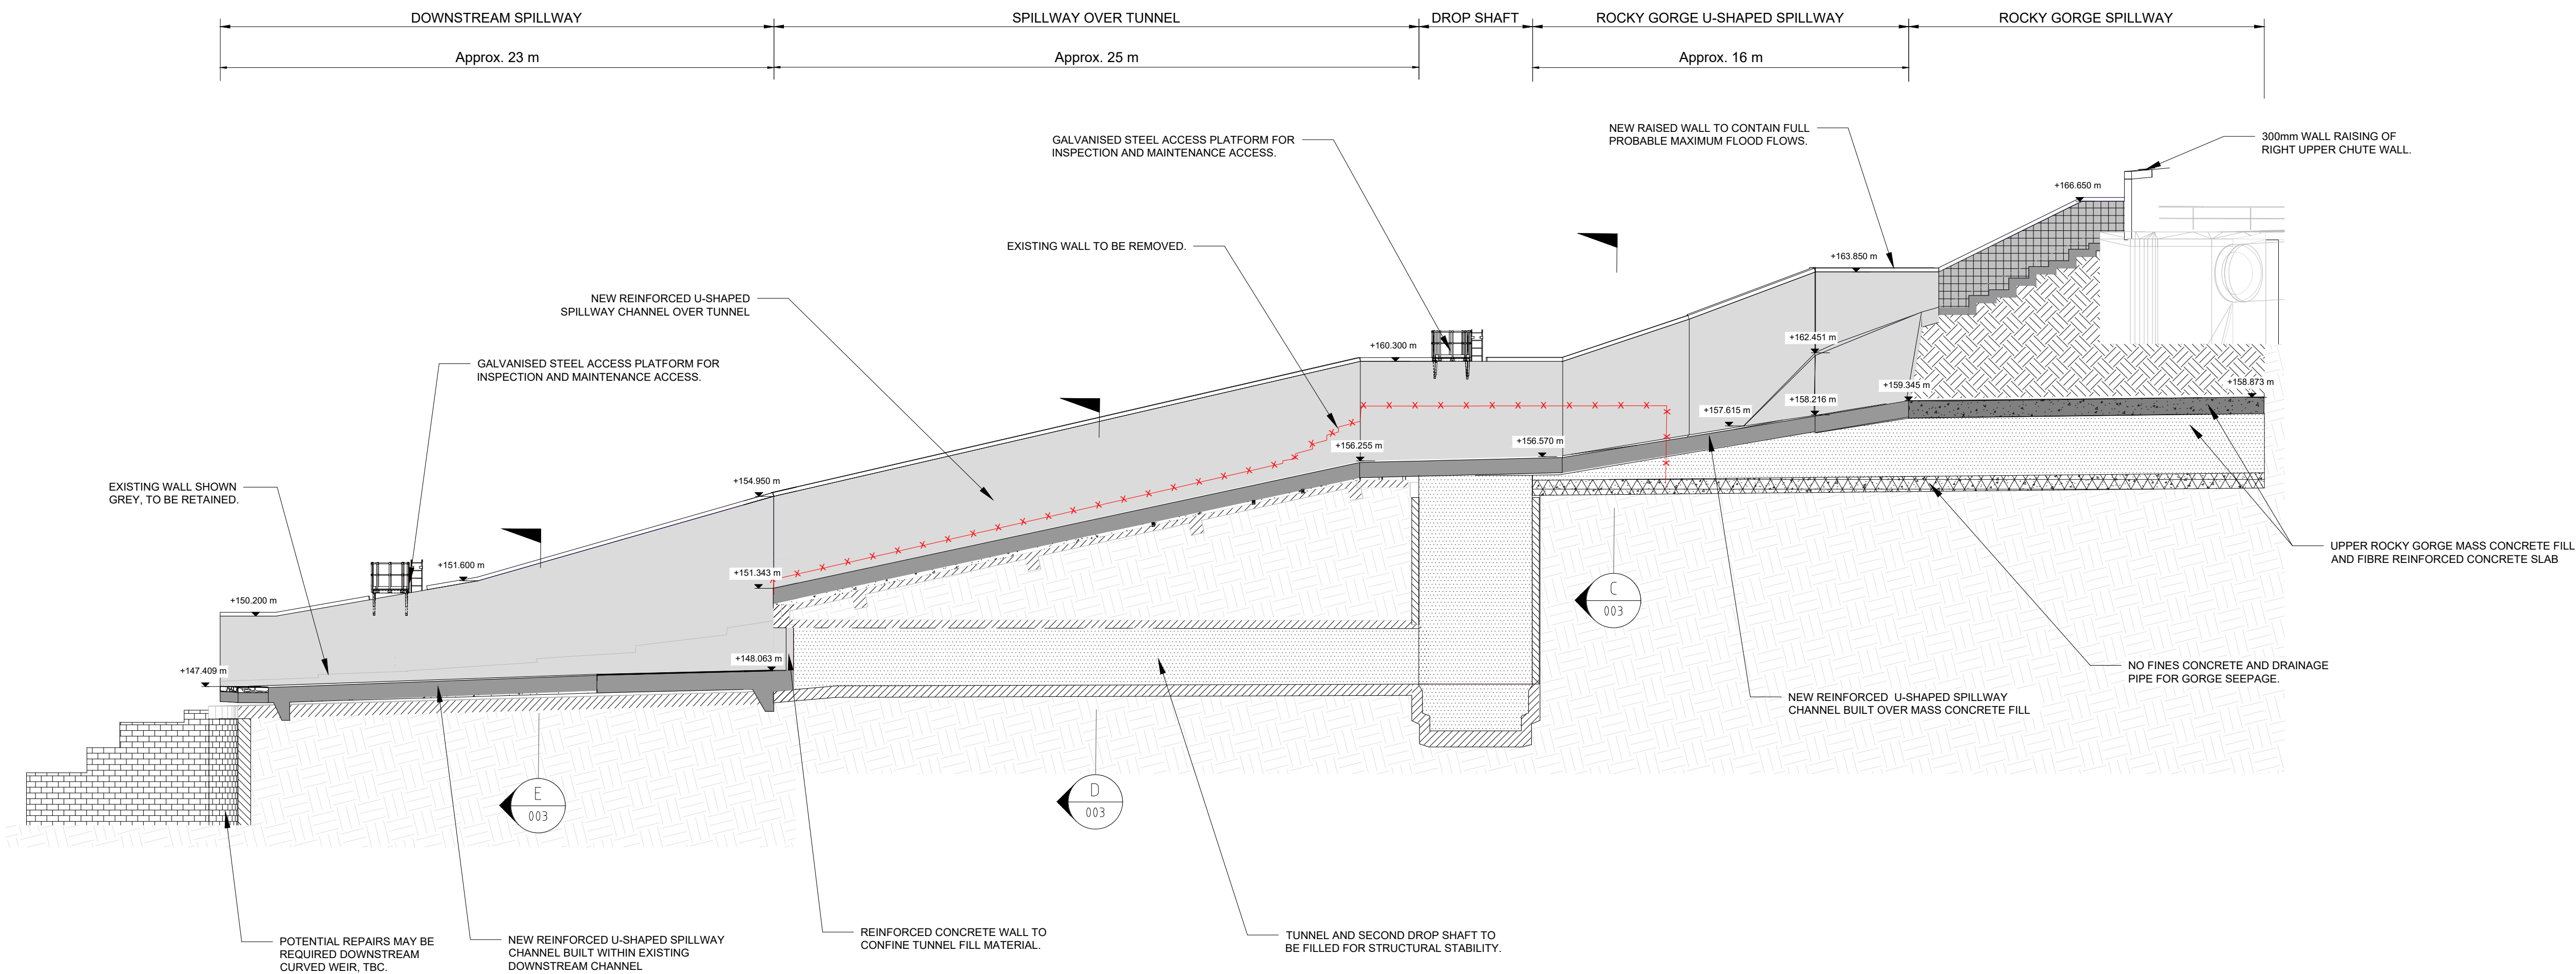

SPILLWAY LONG SECTION - A - A'
REFER DRAWING 001
N.T.S.

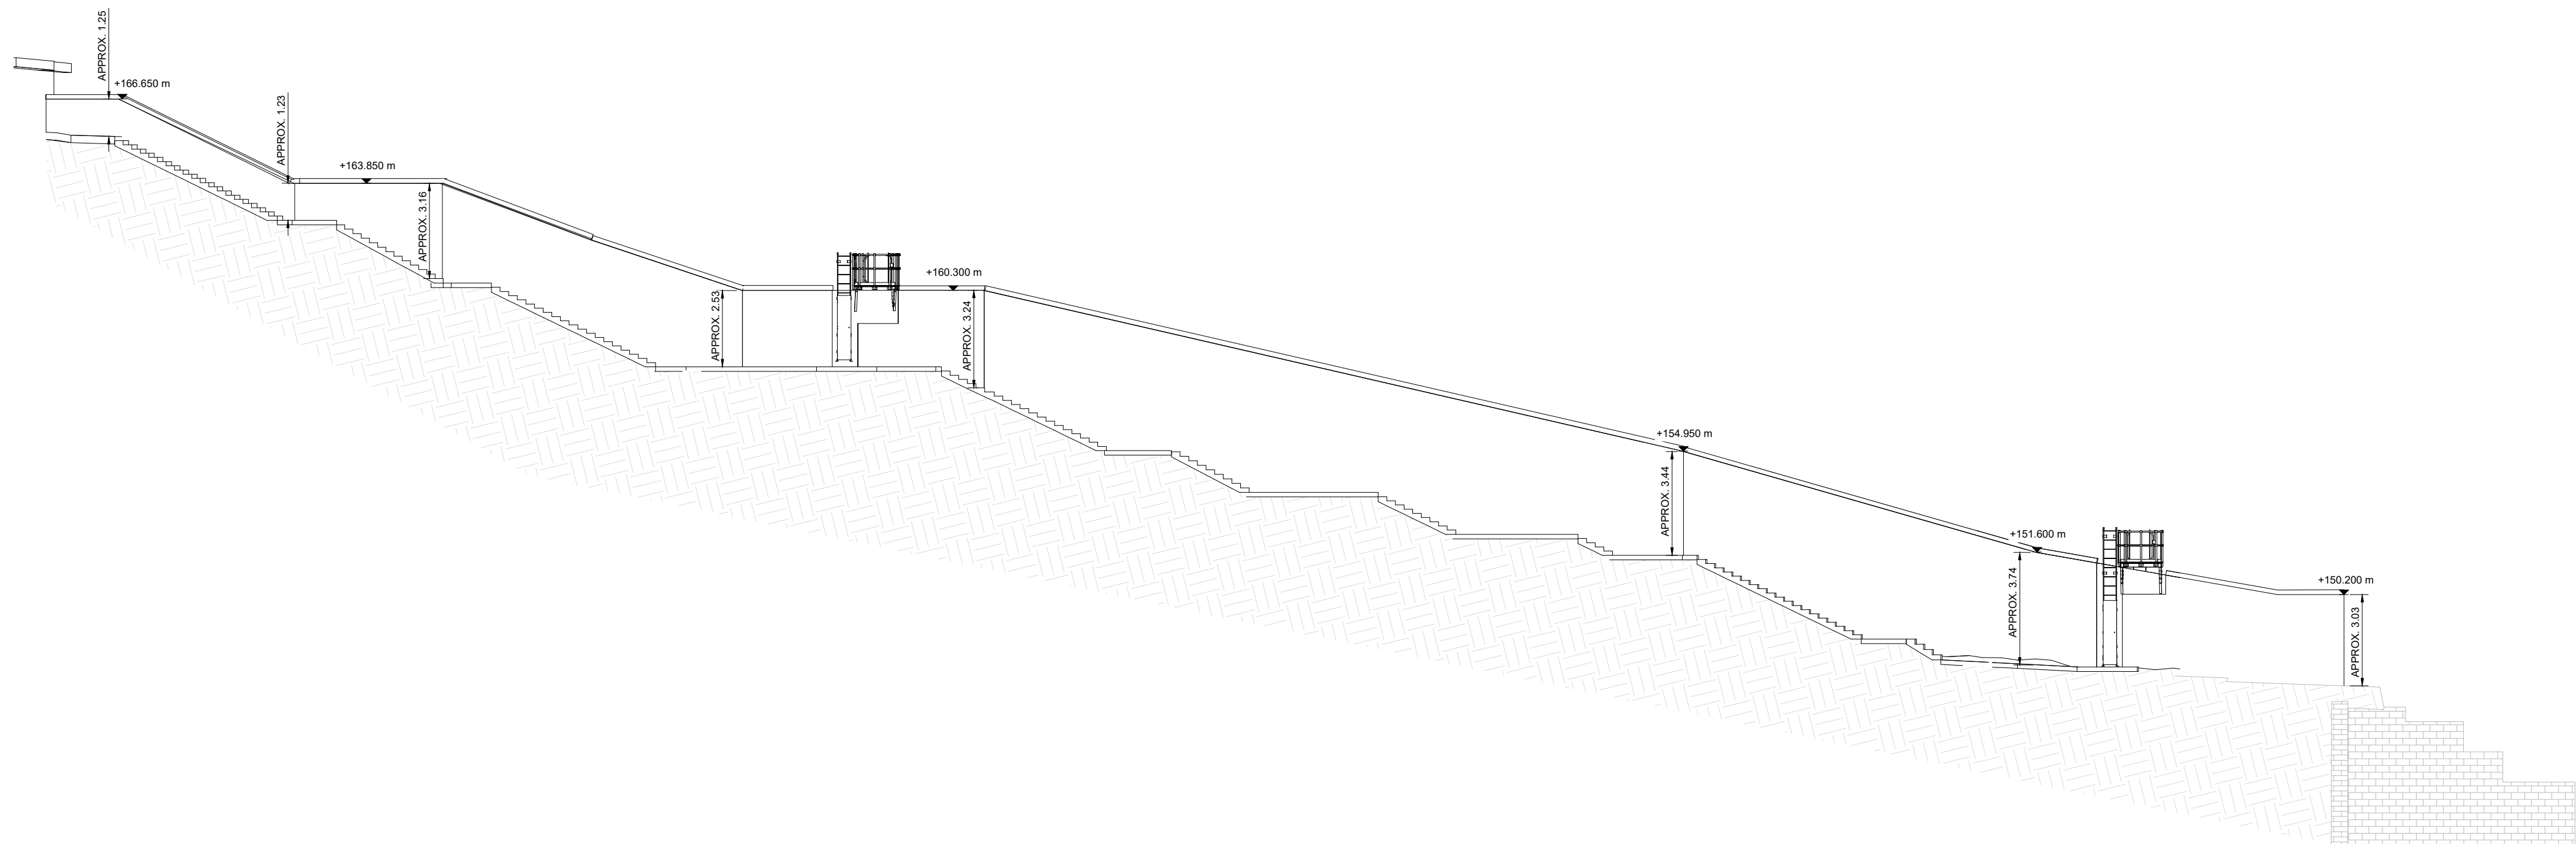

SPILLWAY ELEVATION - B - B' FROM EMBANKMENT
REFER DRAWING 001
N.T.S.

NOTES:

- DO NOT SCALE FROM THIS DRAWING. USE FIGURED DIMENSIONS ONLY.
- ALL DIMENSIONS ARE TO BE CONFIRMED ON SITE.
- ALL DIMENSIONS ARE IN METRES, UNLESS NOTED OTHERWISE.
- ALL LEVELS ARE IN METRES ABOVE ORDNANCE DATUM.
- LEVELS HAVE BEEN BASED ON LIDAR AND TOPOGRAPHIC SURVEY FROM SURVEY OPERATIONS DRAWING 22J116/001 DATED DECEMBER 2022 AND 248206/001 DATED MARCH 2024.
- THIS DRAWING IS PROVIDED FOR INFORMATION ONLY.
- ESTIMATED WALL HEIGHTS ARE BASED ON THE CFD MODEL AND GIVEN RELATIVE TO ADJACENT GROUND LEVELS TO PROVIDE AN INDICATION OF VISUAL IMPACT.
- THE EXTENT OF VEGETATION CLEARANCE AND REINSTATEMENT TO BE AGREED BETWEEN THE CONTRACTOR AND THE TRUST. THE TRUST IS RESPONSIBLE FOR ALL ECOLOGICAL AND ENVIRONMENTAL SURVEYS AND PERMITS FOR WORKS.
- THE TRUST IS RESPONSIBLE FOR ARRANGING PERMISSION TO ACCESS AND WORK ON THIRD PARTY LAND.

LEGEND:

- WALL TO BE REMOVED
- PROPOSED RC SLAB
- PROPOSED RC WALL
- PROPOSED MASS CONCRETE
- BACK OF WALL DRAINAGE FILL
- EXISTING STRUCTURE
- UNDISTURBED GROUND

Rev	Date	Description	Prod	Chk	Rev	App
P03	30/05/2025	FOR PLANNING - REVISED	SG	MB		
P02	28/03/2025	FOR PLANNING	SG	MB		
P01	05/11/2024	DRAFT FOR PLANNING	AA	SG	MB	MB



Project:

SLAITHWAITE RESERVOIR

Site

SLAITHWAITE RESERVOIR

Client

Canal & River Trust
First Floor North, Station House,
500 Elder Gate, Milton Keynes, MK9 1BB
+44 (0) 3003 040 4040

www.canalrivertrust.org.uk



Registered office: 80 Fenchurch Street, London EC3M 4BY
Coordinating office: 80 Fenchurch Street, London EC3M 4BY
Tel: 44 (0)20 7812 2000

www.arcadis.com

© Copyright reserved

Drawing Title:

SPILLWAY SECTIONS
SHEET 1 OF 2

Designed: S. GOGI	Signed	Date 30/05/2025
Produced: A. ACOSTA	Signed	Date 30/05/2025
Checked: S. GOGI	Signed	Date 30/05/2025
Reviewed: M. BROWN	Signed	Date 30/05/2025
Approved: M. BROWN	Signed	Date 30/05/2025

Design Stage:	PLANNING
Original Size:	A1
Grid:	OS
Datum:	AOD
Status Code:	S4
Scale:	As shown
Project Number:	P12553

FOR PLANNING

Security Classification:	NOT FOR CONSTRUCTION PURPOSES
Drawing Number:	P12553-ARC-00-XP-001-002-DR-CE-0002
Revision:	P03