

## Condition 4 – Photographic Evidence of Acoustic Barrier

Figure 1 – Edward Architecture plan showing the required location of the Acoustic boundary fence (Plan Reference: 1111-EA-AP004B)

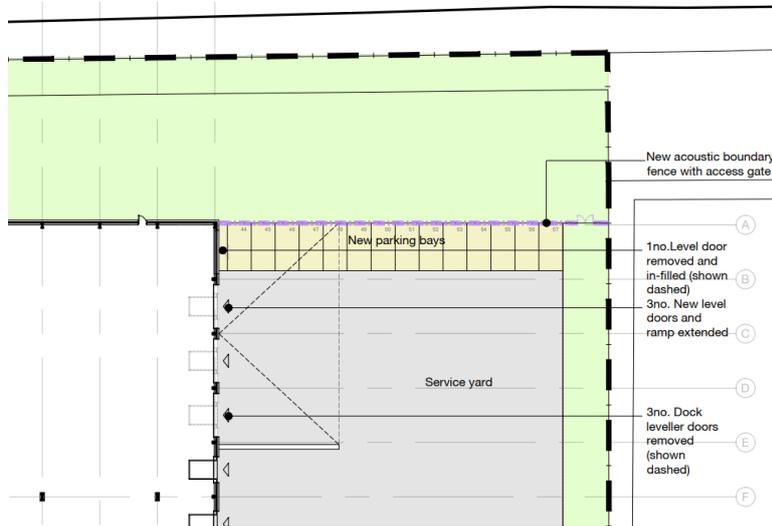


Figure 2 – Boundary Treatment Detail – Acoustic Fence (Plan Reference: 1111-EA-A-P011)

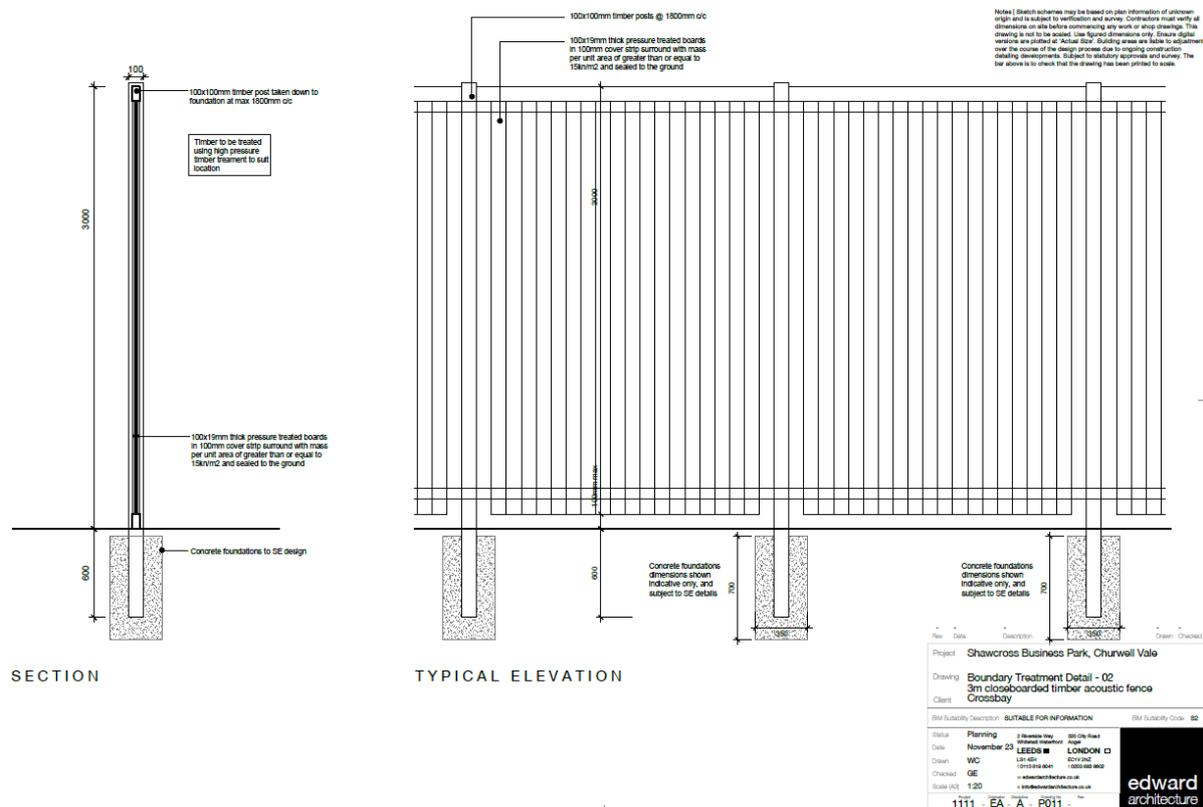


Figure 3 – Google Maps screenshot showing the location of the acoustic barrier



**Photographic evidence**

Photo 1 – Acoustic barrier evidence

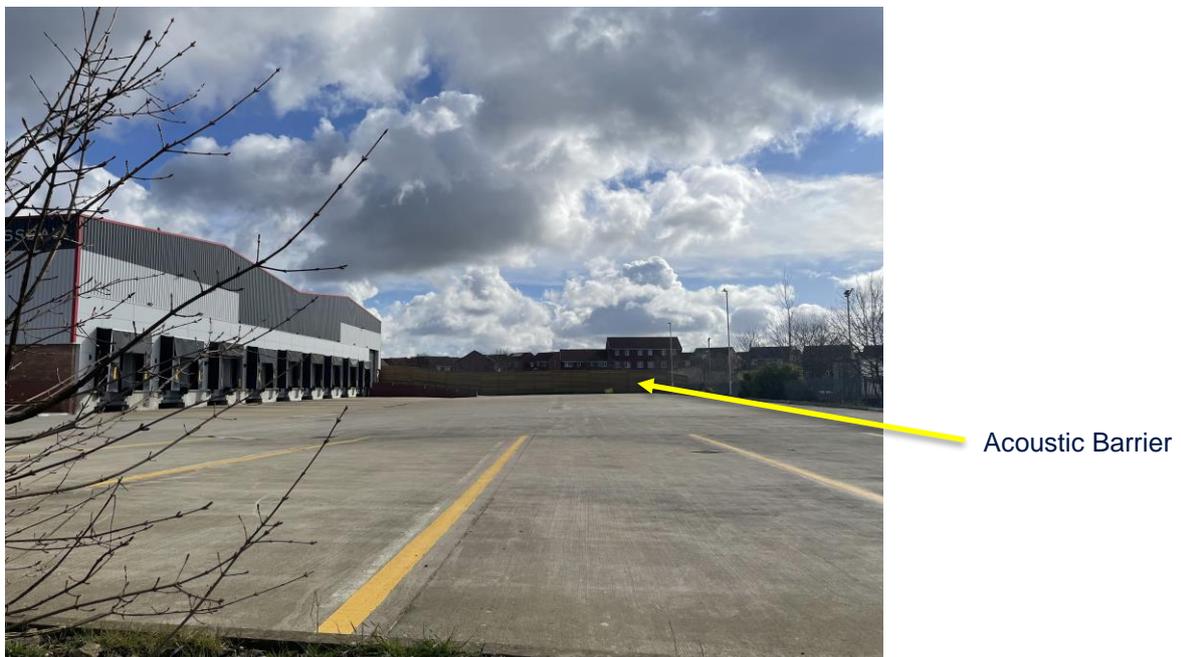


Photo 2 – Acoustic Barrier evidence zoomed in



Acoustic Barrier

Photo 3 - Acoustic Barrier evidence



Acoustic Barrier

Photo 4 – Acoustic Barrier evidence client provided image



Acoustic Barrier