


KEY

- 

Since bottom of the control box is to be embedded, make the cover only without woodwork finish.
(Secure 150mm depth)
- 

No finish-carpentry for the space to embed equipment
(Secure 150mm depth)
- 

No carpet-finish
(Carpentry finish 140MM)

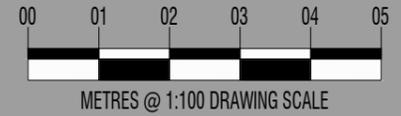

Drawing Reference	Scale	Revision
HS271224CG-P02	1:100 @ A3	-