


PROPOSED MINOR ALTERATION TO ADJUST EXISTING WINDOW
 TO FORM DISABLED PERSON ACCESS TO COMPLY PART M
 KIRKBURTON MASONIC HALL, 1 SHELLEY LANE, KIRKBURTON


SCALES:- 1-100 & 1-25.

HDB OSJ


SITE PLAN
 1/1250

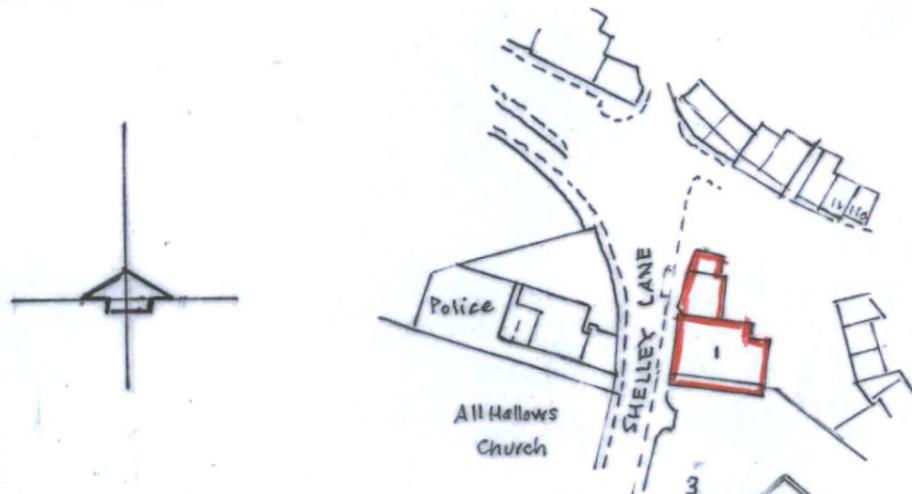


FRONT ELEVATION

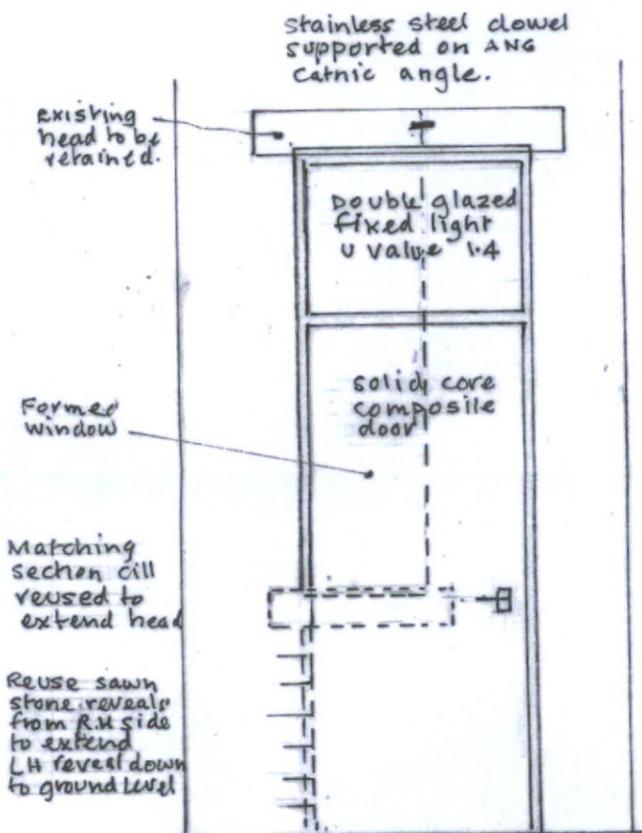

REVISED ELEVATION

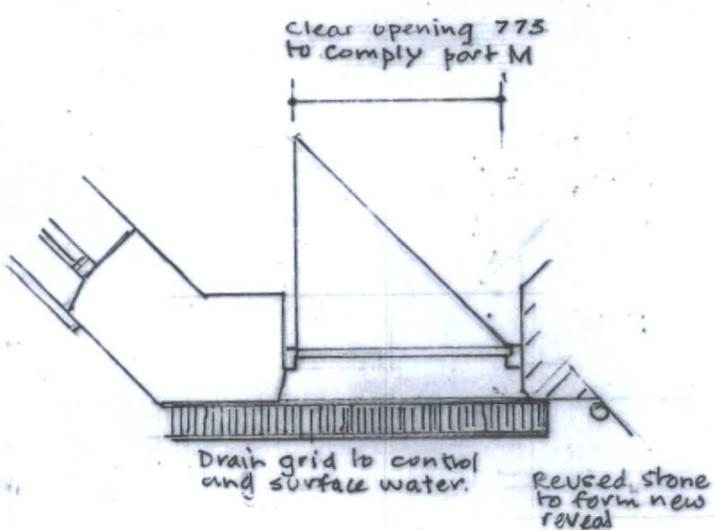

PLAN

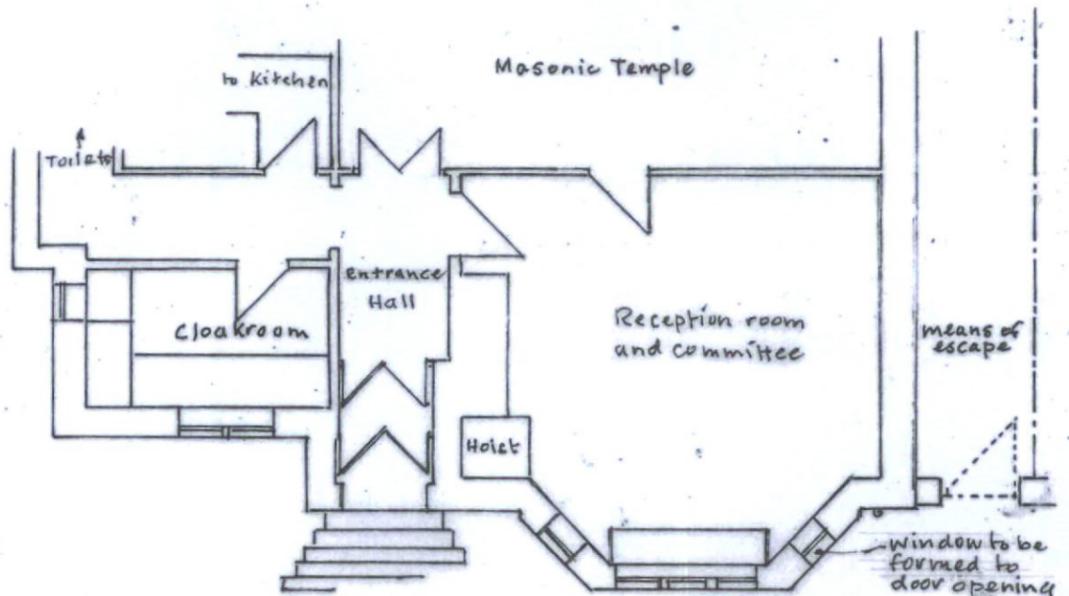

GROUND FLOOR PLAN