




NEIGHBOURS SIDE  
EXISTING SIDE ELEVATION

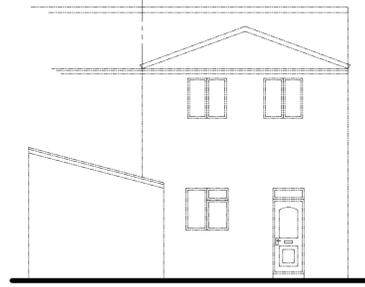


EXISTING REAR ELEVATION

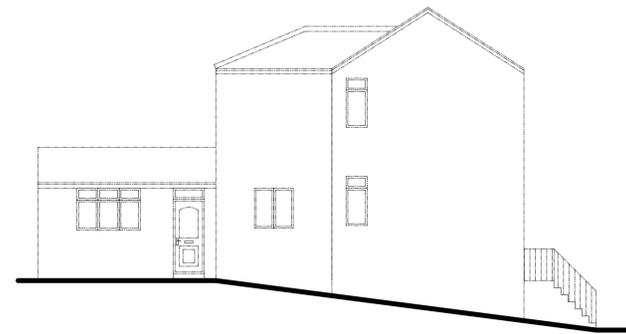

EXISTING SIDE ELEVATION

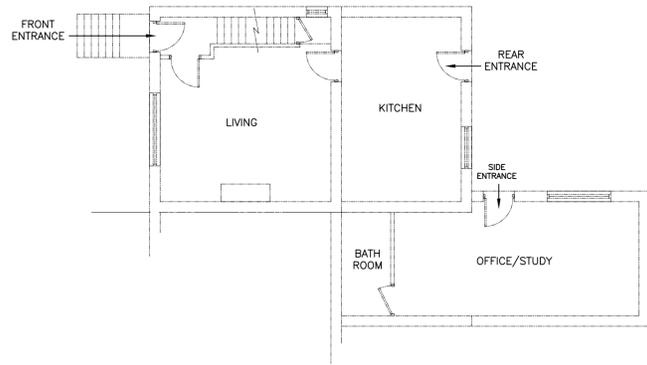


EXISTING GROUND FLOOR PLAN

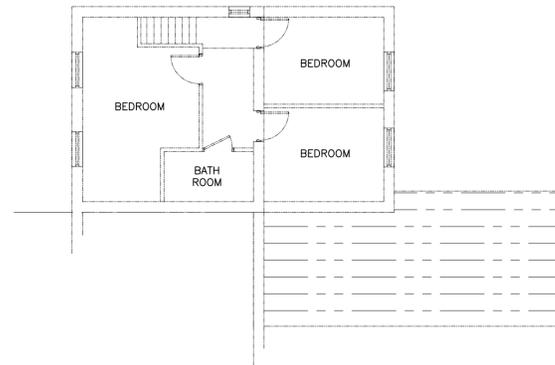


EXISTING FIRST FLOOR PLAN


E X I S T I N G

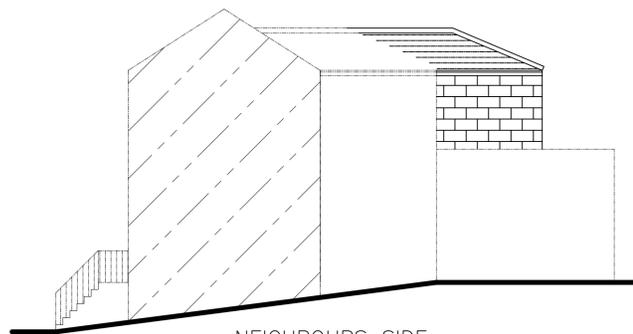

NEIGHBOURS SIDE  
PROPOSED SIDE ELEVATION

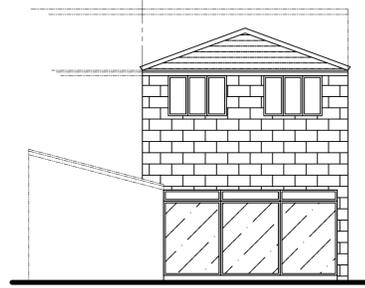


PROPOSED REAR ELEVATION

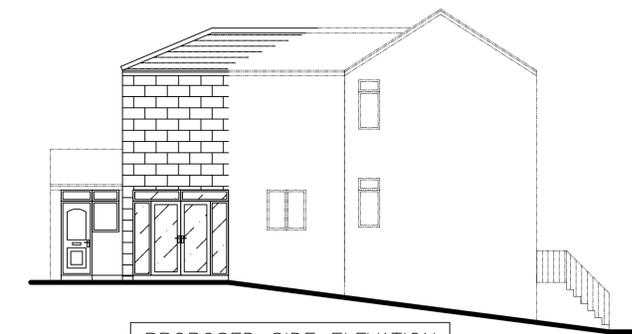


PROPOSED SIDE ELEVATION

ALL MATERIALS  
TO MATCH EXISTING

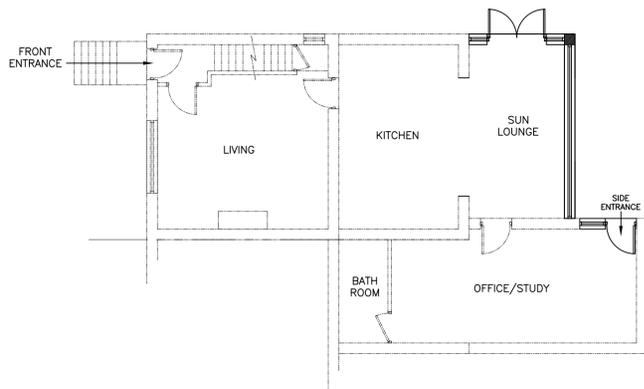

PROPOSED GROUND FLOOR PLAN

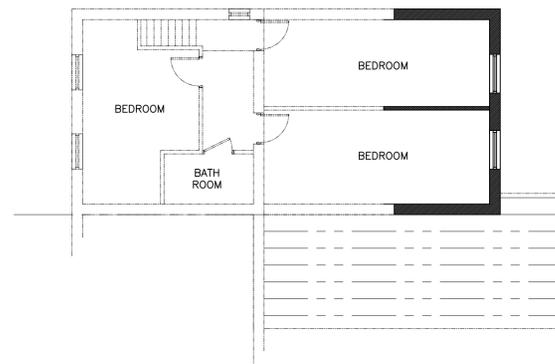

PROPOSED FIRST FLOOR PLAN

P R O P O S E D

**Note;**

ALL WORK TO BE CARRIED OUT IN ACCORDANCE WITH THE CURRENT BUILDING REGULATIONS & CODES OF PRACTICE.

ALL DIMENSIONS TO BE CHECKED ON SITE. DO NOT SCALE FROM THIS DRAWING.

ALL WORKS UNDERTAKEN TO THE SATISFACTION OF BUILDING CONTROL INSPECTORS.

P L A N N I N G

Rev:	Revision Note:	Date:
Client:	MR A. KHAN	
Project:	1 BOUNDARY TERRACE, BATLEY CARR, WF13 4JH.	
Title:	PROPOSED REAR DOUBLE STOREY EXTENSION	
Scale:	Date:	Drawing No:
1:100@A1	APRIL 25	2572-1
		Revision:
		-

**KMS CONSULTANTS & ASSOCIATES LTD**  
M - 07939 545 564 T - 0845 111 0945  
E - kmsconsultants@gmail.com