


1-1 John William St Section 1-1
1:20

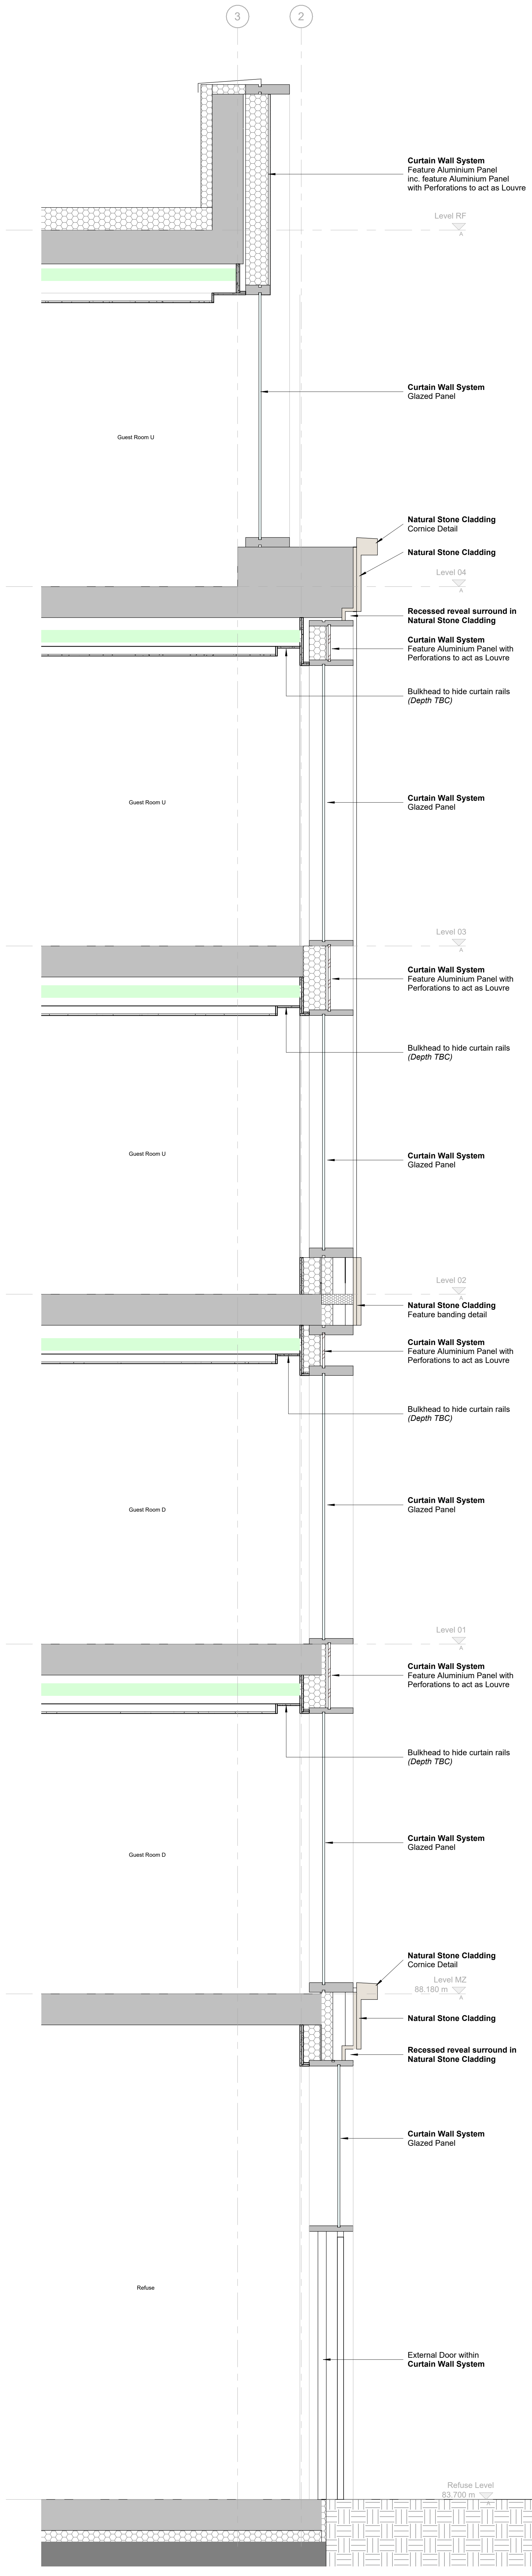

2-2 John William St Section 2-2
1:20

P2	Issued for Planning	22.04.2025	DR	MS
P1	Issued for Client Approval	16.04.2025	DR	MS
Rev	Description	Date	Dr	App
DR		02/01/2025	MS	

AHR Architects Ltd
No 1 Aine Street
Leeds
LS1 4PR
United Kingdom

GMI T +44(0)113 2658787
E leeds@gmi.co.uk
www.ahr.co.uk

Kirklees
COUNCIL

client name GMI Construction Group	
project George Hotel Refurbishment	
drawing John William Street Plan & Section Details	
computer file 2024_03_27_Plan_Section_Details.dwg	plot date
project number 2024.00373.000	scale 1:20
drawing number L054-AHR-20-ZZ-ZZ-D-A-20307	rev P2
	issue status S2

This drawing is to be read in conjunction with all related drawings. All dimensions must be checked and verified on site before commencing any work or producing any drawings. The signifier should be followed immediately if any discrepancy. This drawing is copyright and remains the property of AHR.