

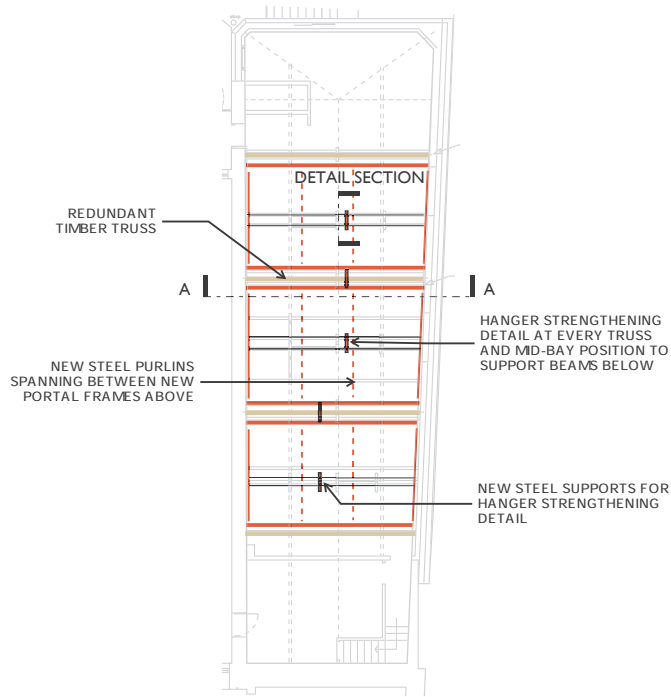
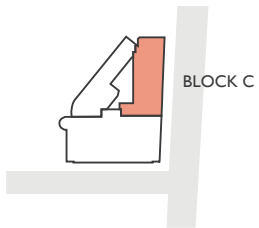


# INDICATIVE ROOF STRUCTURE BLOCK C

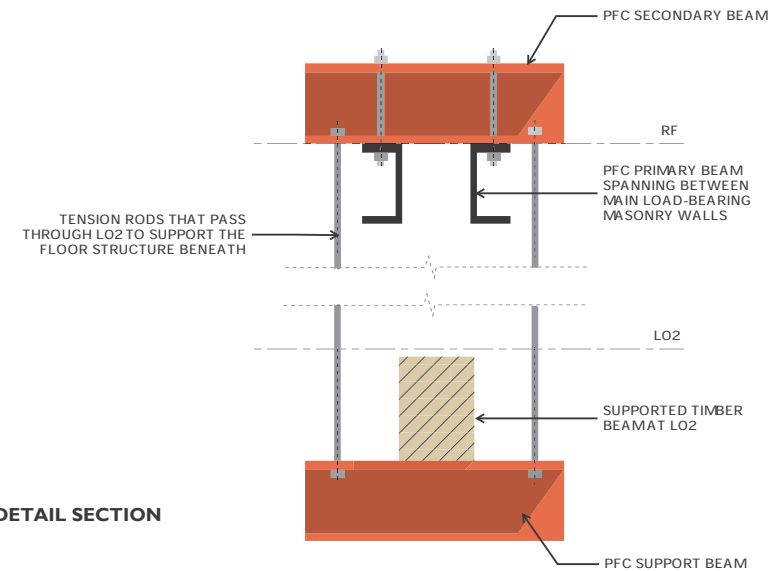

**PLAN VIEW OF ROOF STRUCTURE**  
NTS

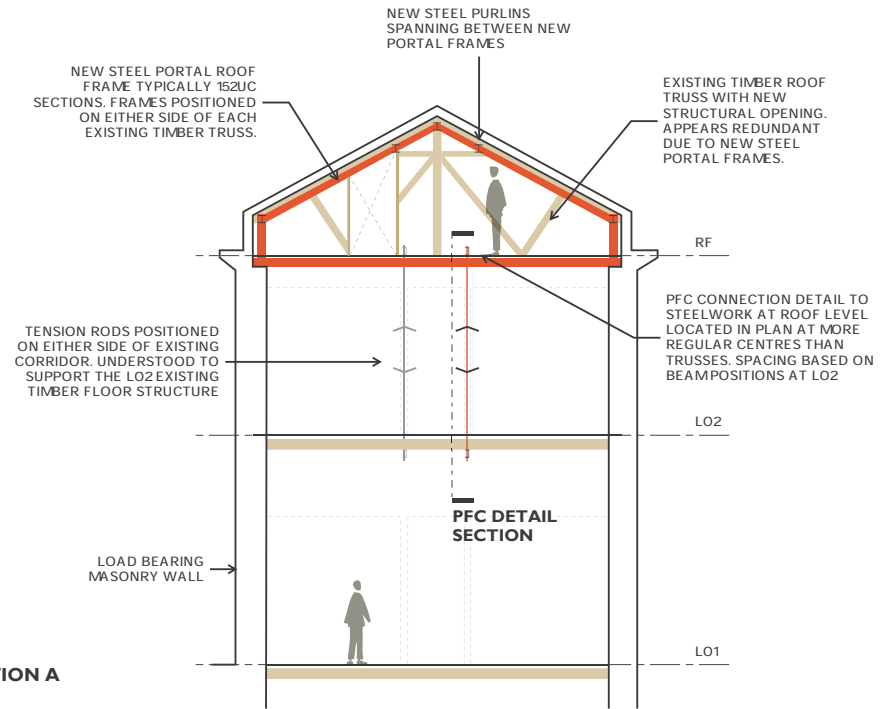


RAMBOLL

STATION GATEWAY - GEORGE HOTEL  
1620012540 ENG: ST  
SK003 P01 CHK: PM  
16/09/21 APP: --

Details shown are indicative only and based on limited site observations with no opening up works on site. Sketch for discussion purposes only.

# STRUCTURAL INSPECTION REPORT

THE GEORGE HOTEL

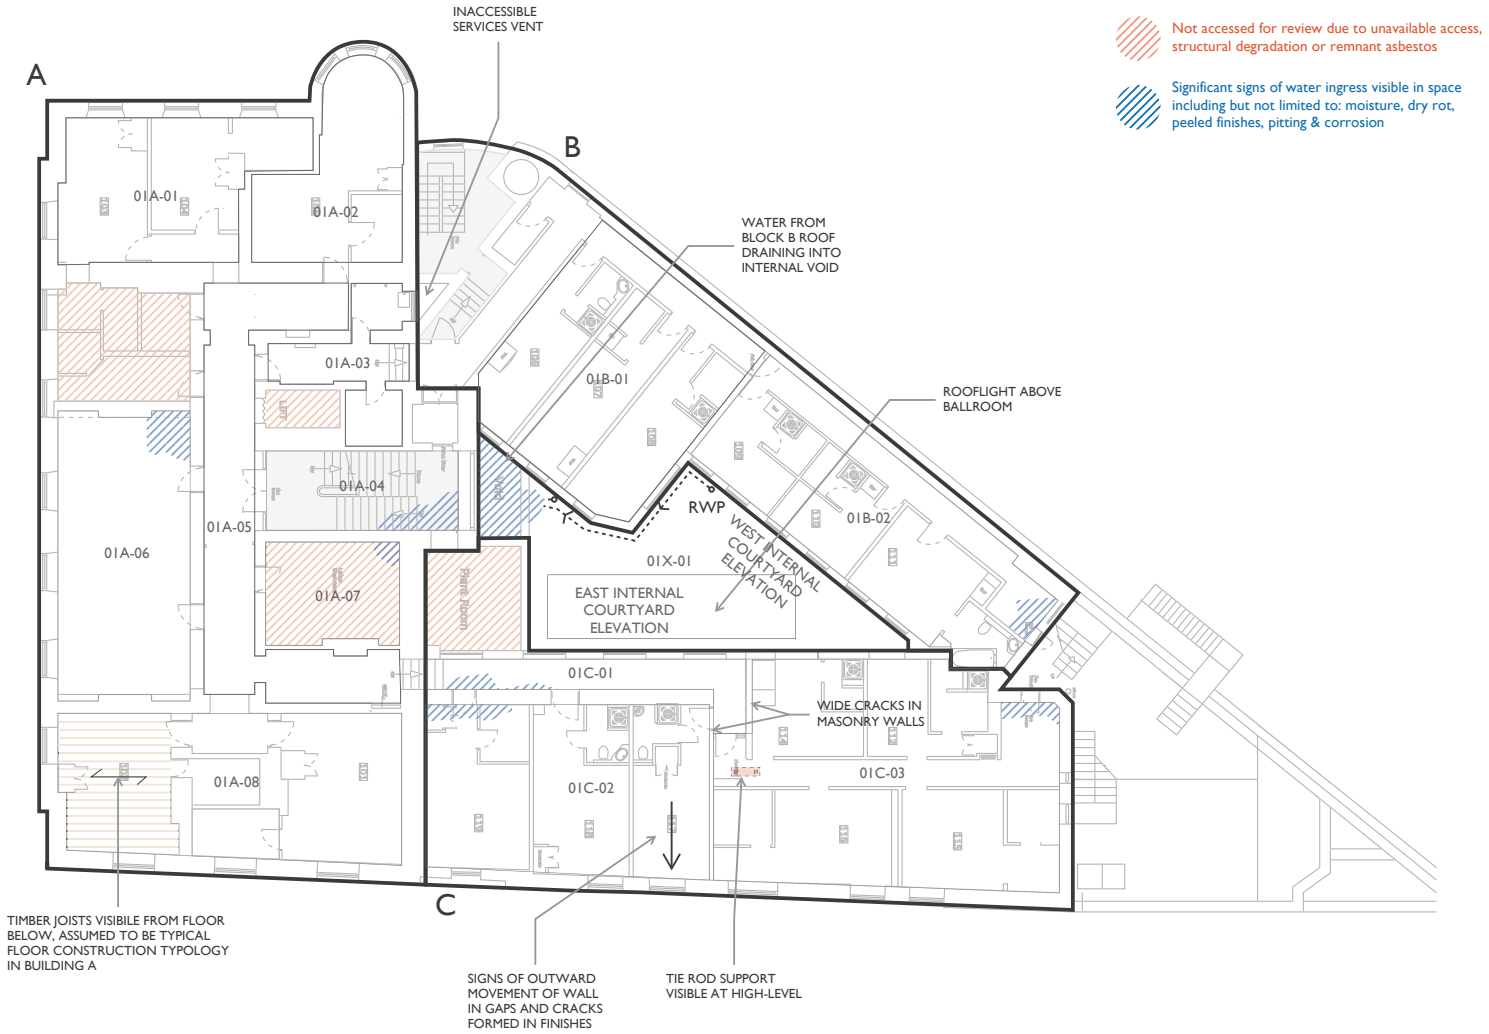

FIRST FLOOR




RAMBOLL

STATION GATEWAY

1620012540 ENG: ST  
SK001 P01 CHK: PM  
28/09/21 APP: FN

# STRUCTURAL INSPECTION REPORT

THE GEORGE HOTEL

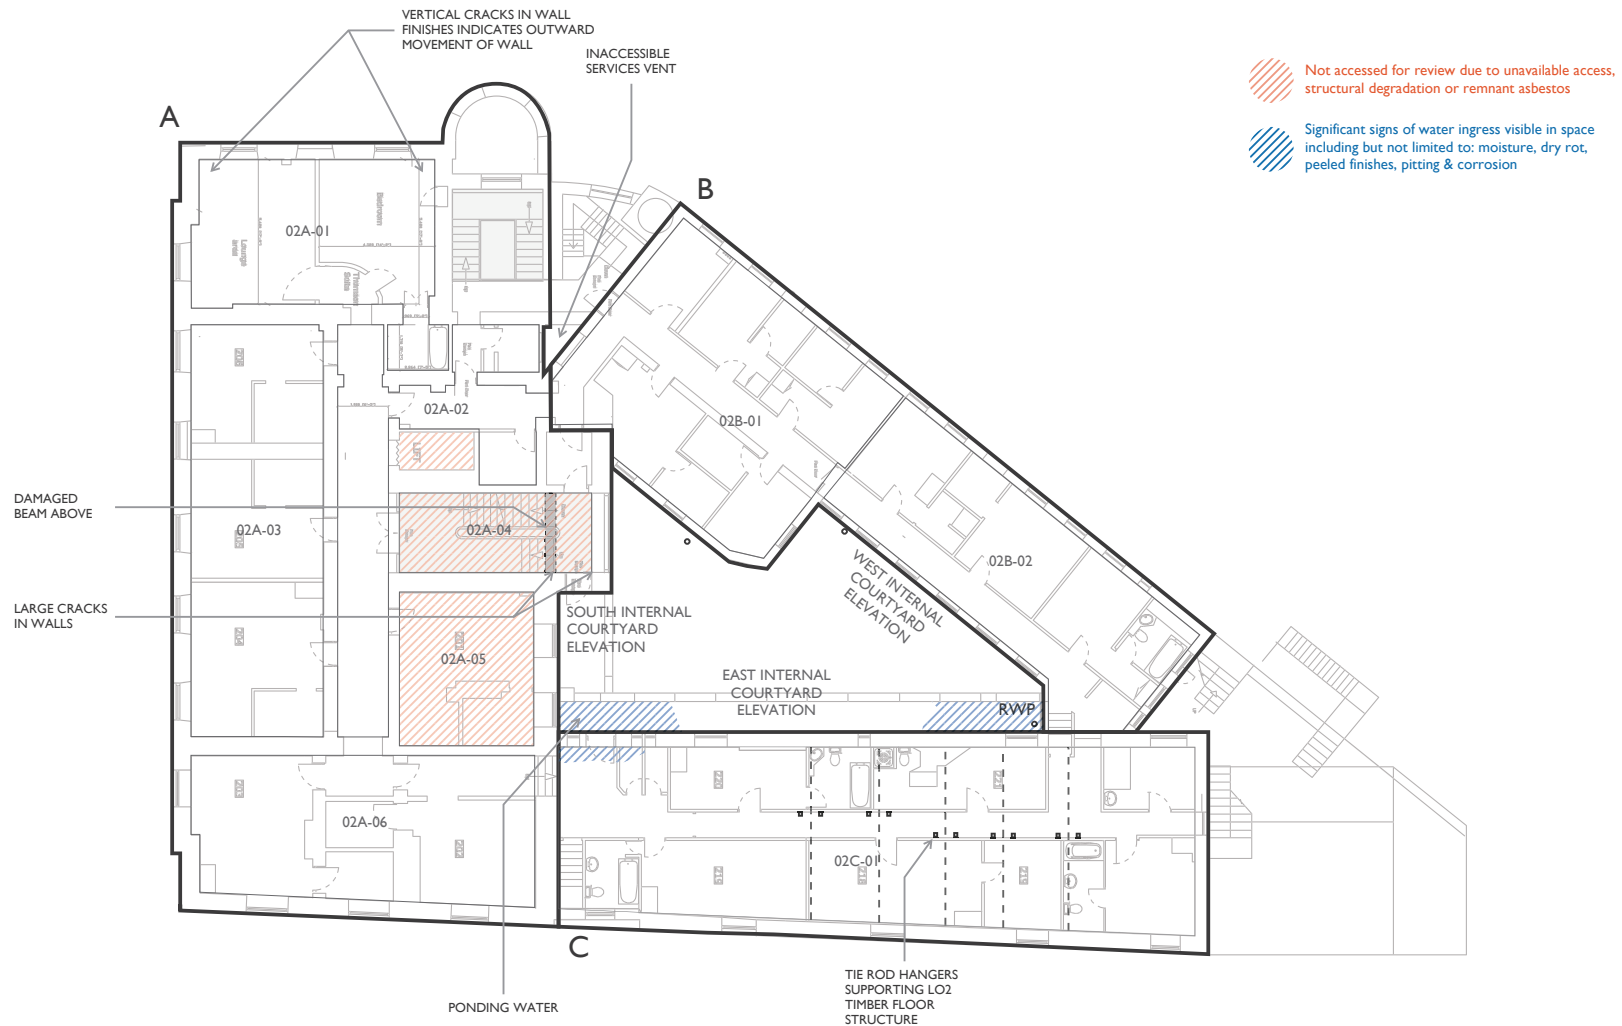

SECOND FLOOR




RAMBOLL

STATION GATEWAY

1620012540 ENG: ST  
SK001 P01 CHK: PM  
28/09/21 APP: FN

# STRUCTURAL INSPECTION REPORT

THE GEORGE HOTEL

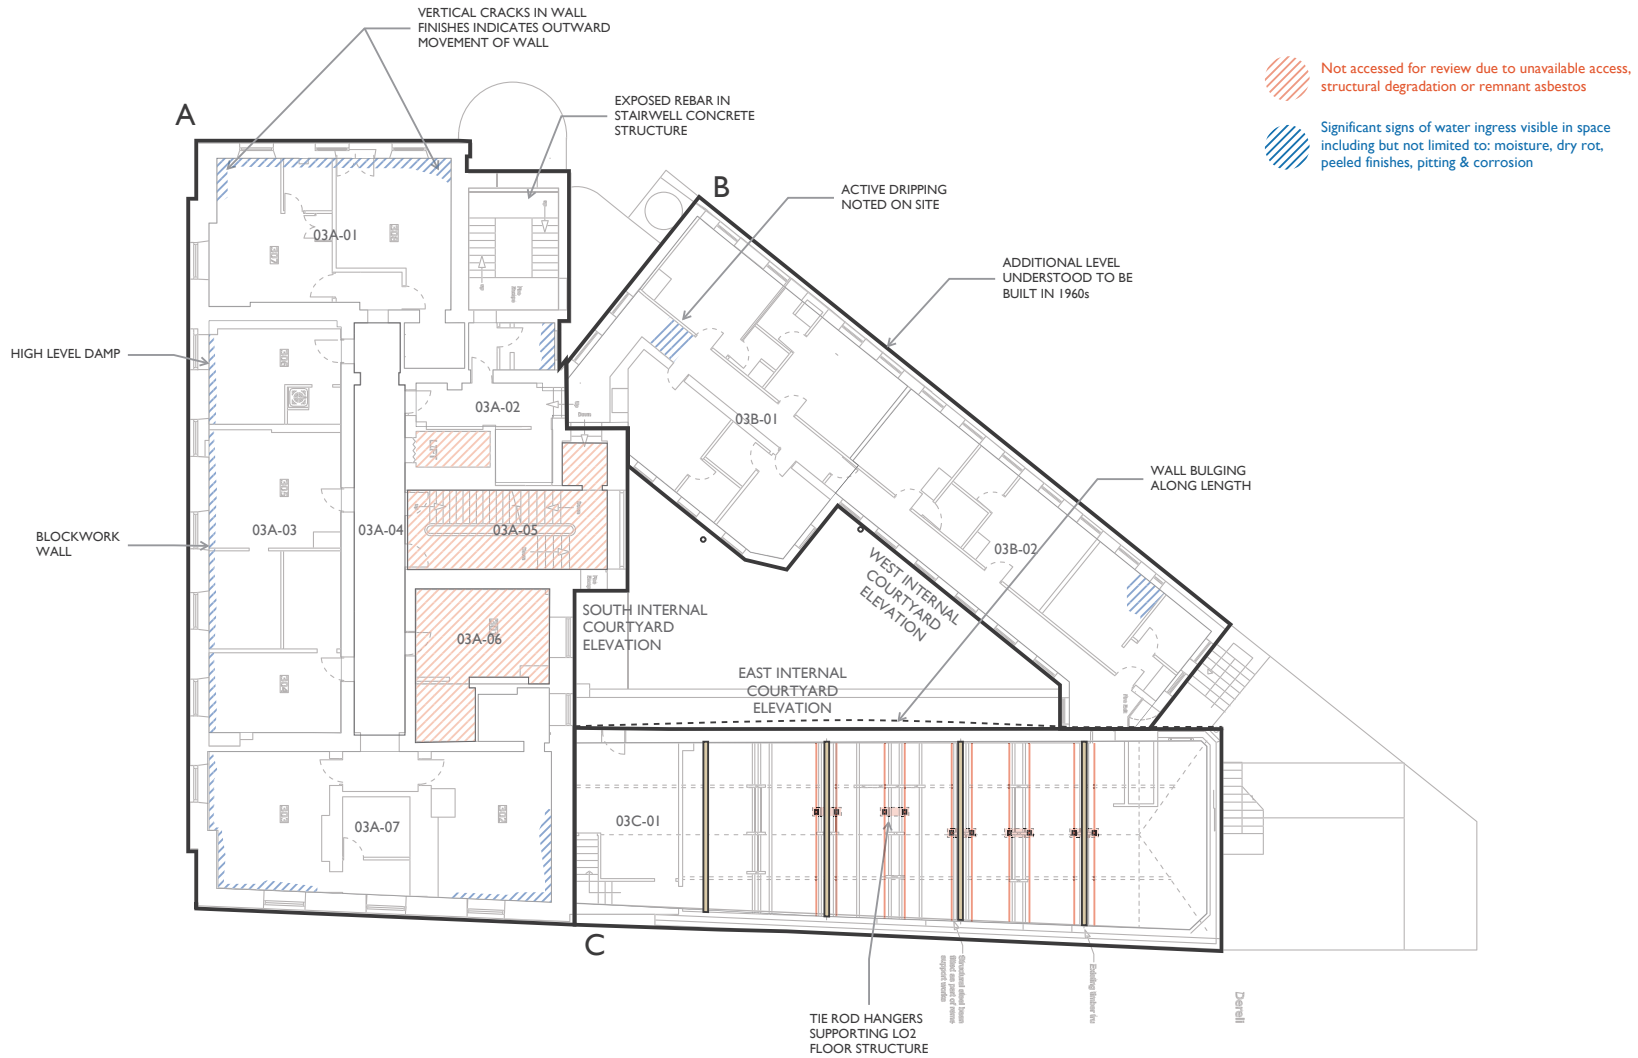

THIRD FLOOR




RAMBOLL

STATION GATEWAY

1620012540 ENG: ST  
 SK001 P01 CHK: PM  
 28/09/21 APP: FN

# STRUCTURAL INSPECTION REPORT

THE GEORGE HOTEL

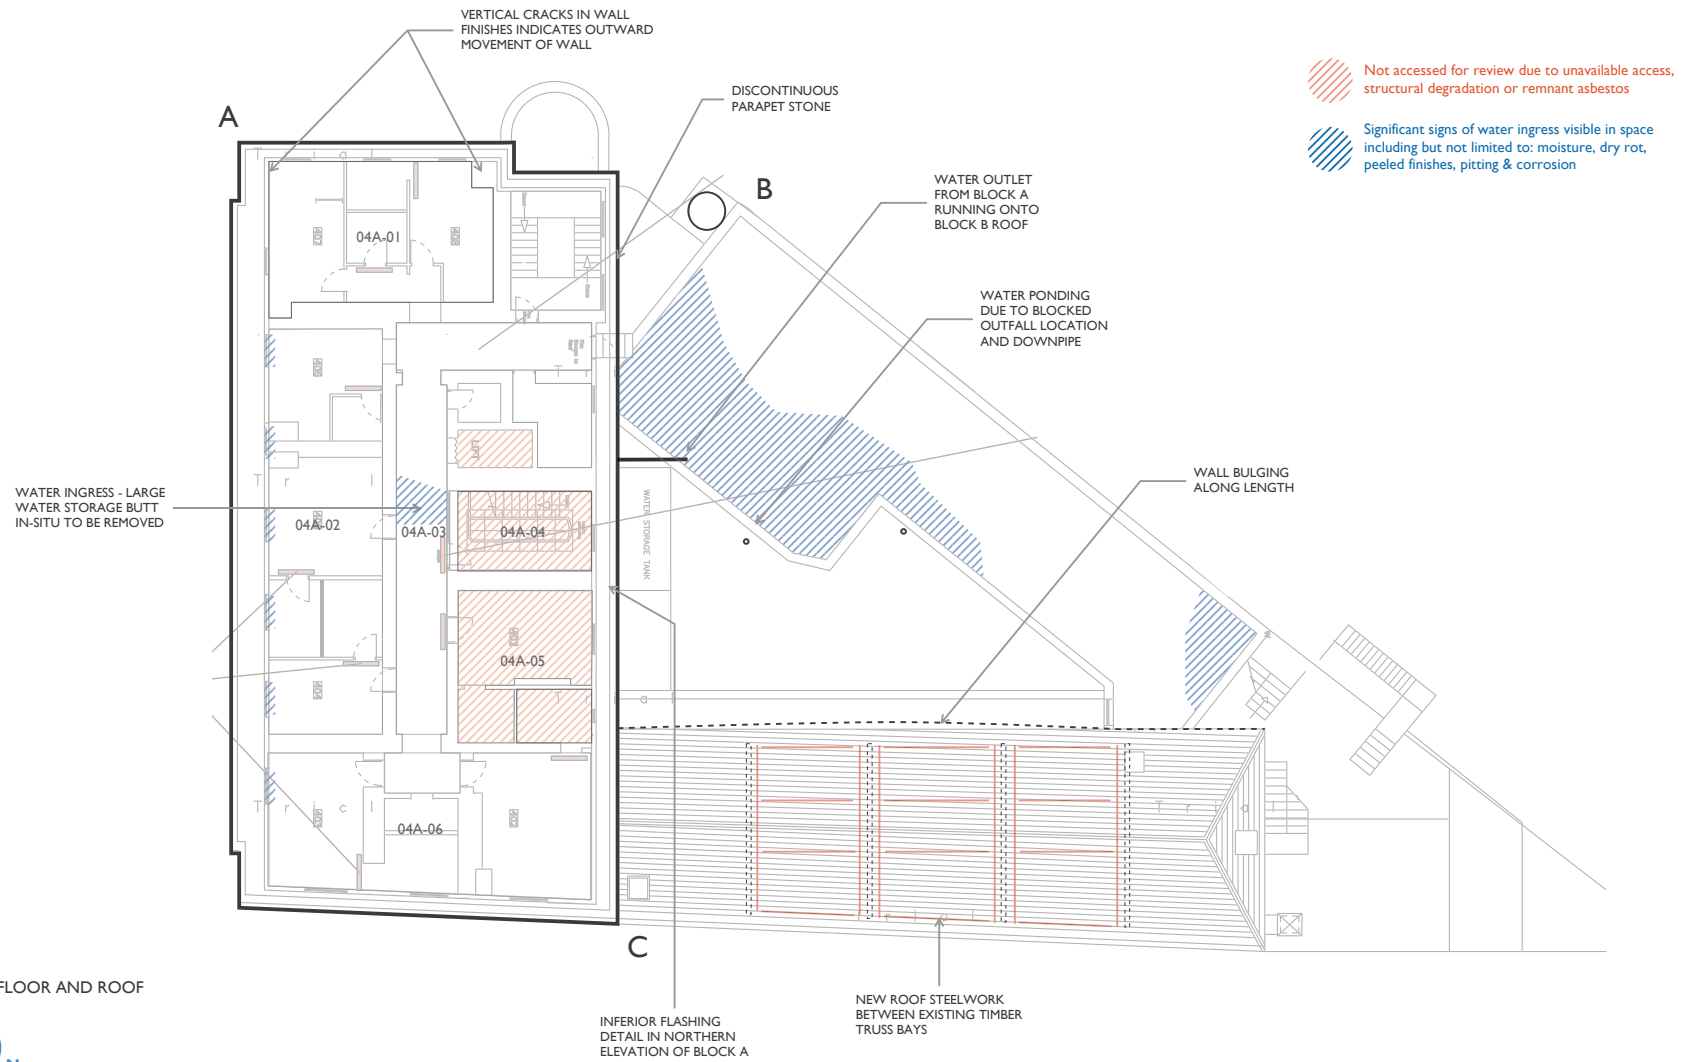

FOURTH FLOOR AND ROOF



RAMBOLL

STATION GATEWAY

1620012540 ENG: ST  
SK001 P01 CHK: PM  
28/09/21 APP: FN