

Nolan Associates

consulting civil and structural engineers

George Hotel


Façade Retention


Preliminary Frame Deflection Review

2023-077-FRD-1


Prepared by	J.Lockley	Technical Director &CEM		25/07/23
Checked by	R.A.Williams	Snr Engineer		25/07/23
Approved for issue	J.Lockley	Technical Director		25/07/23

First issue	Client Review	Technical Director &CEM		25/07/23

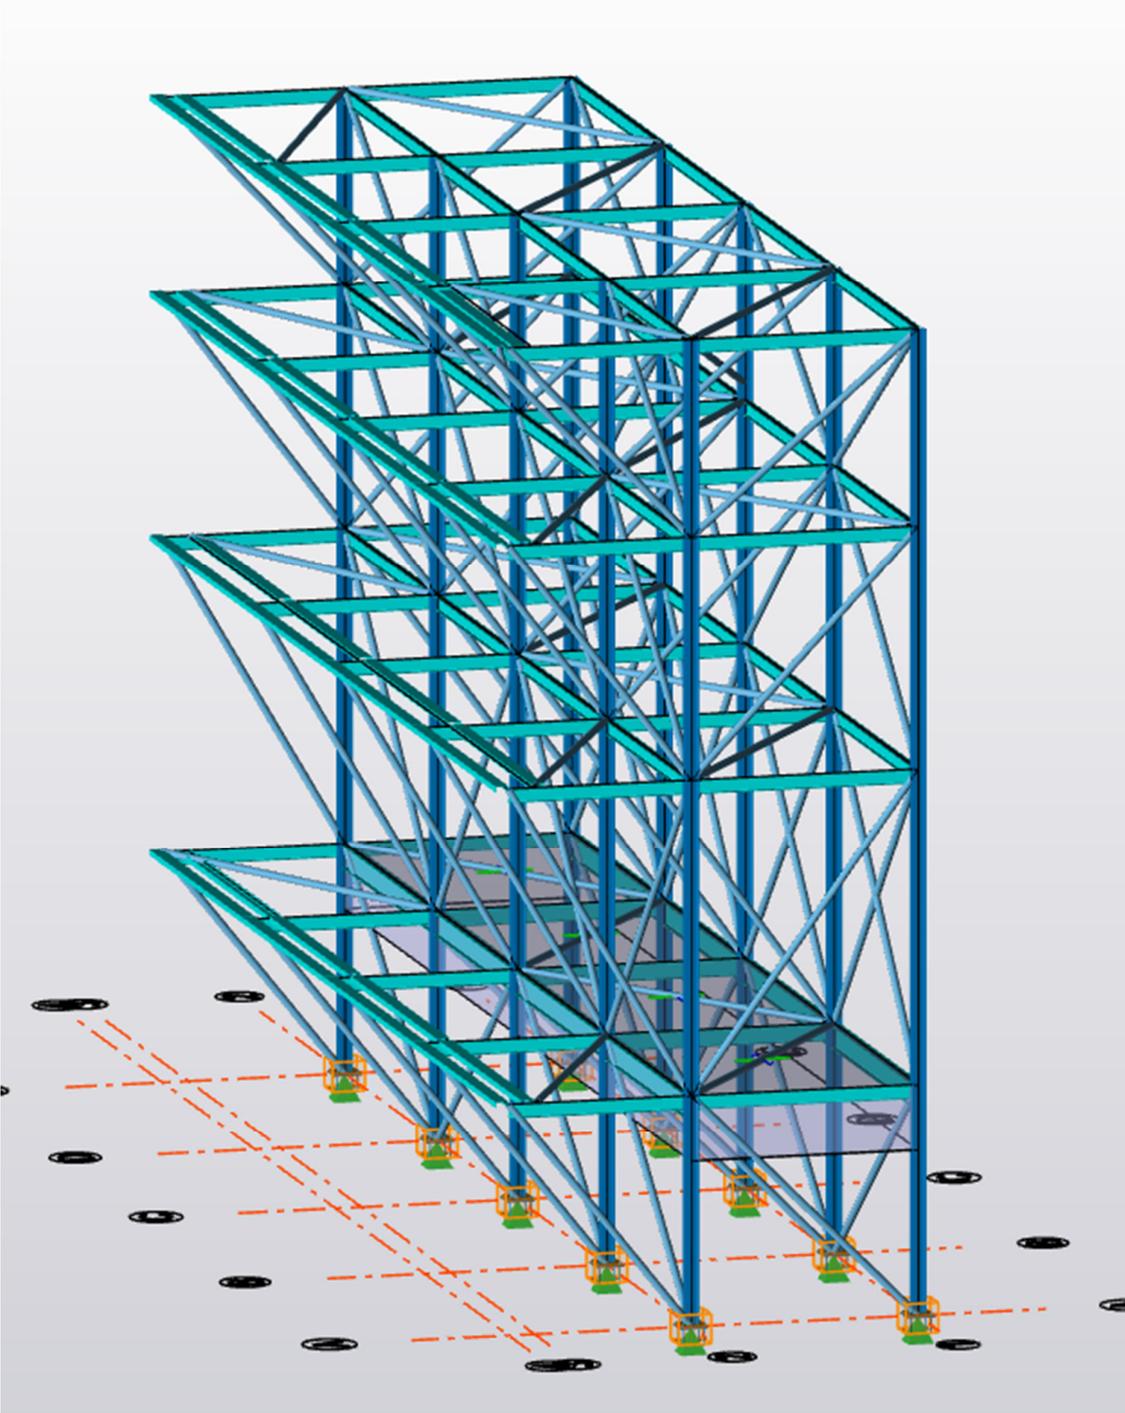

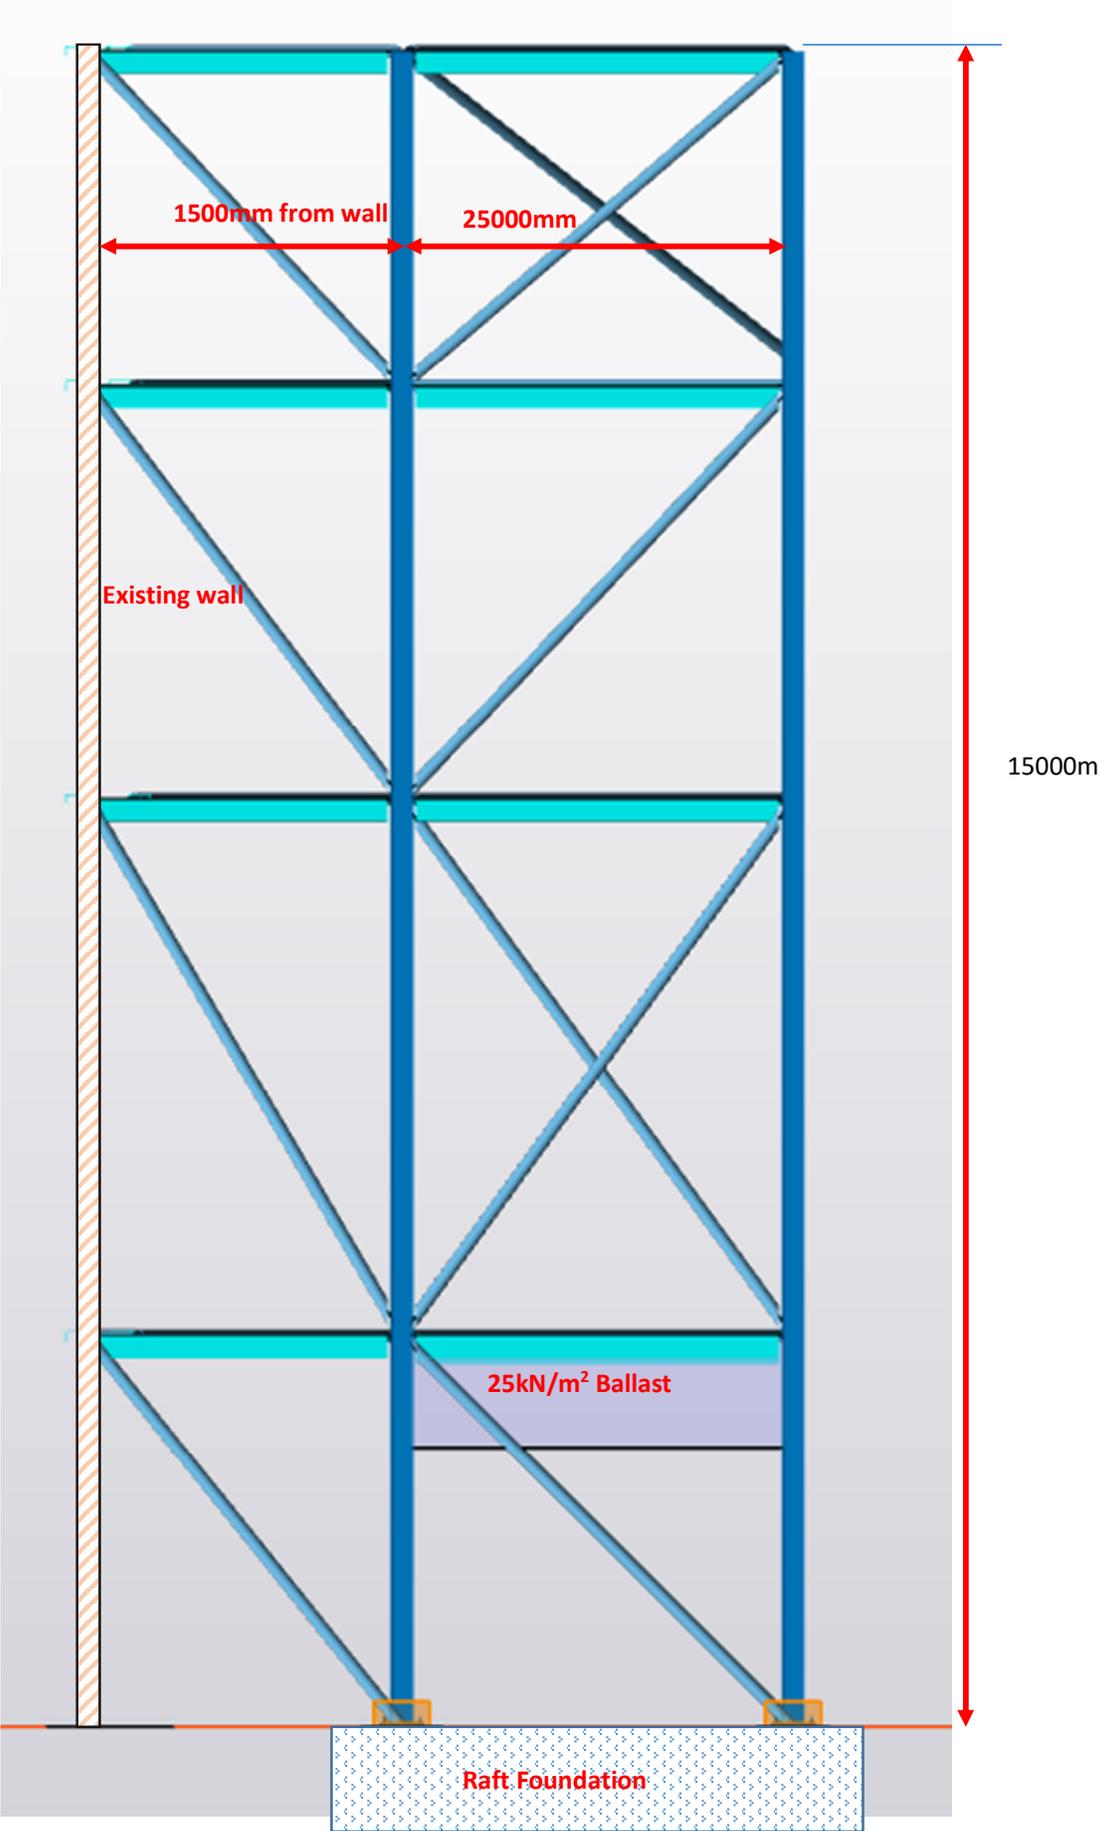

Predicted 25mm deflection of
frame under full wind load

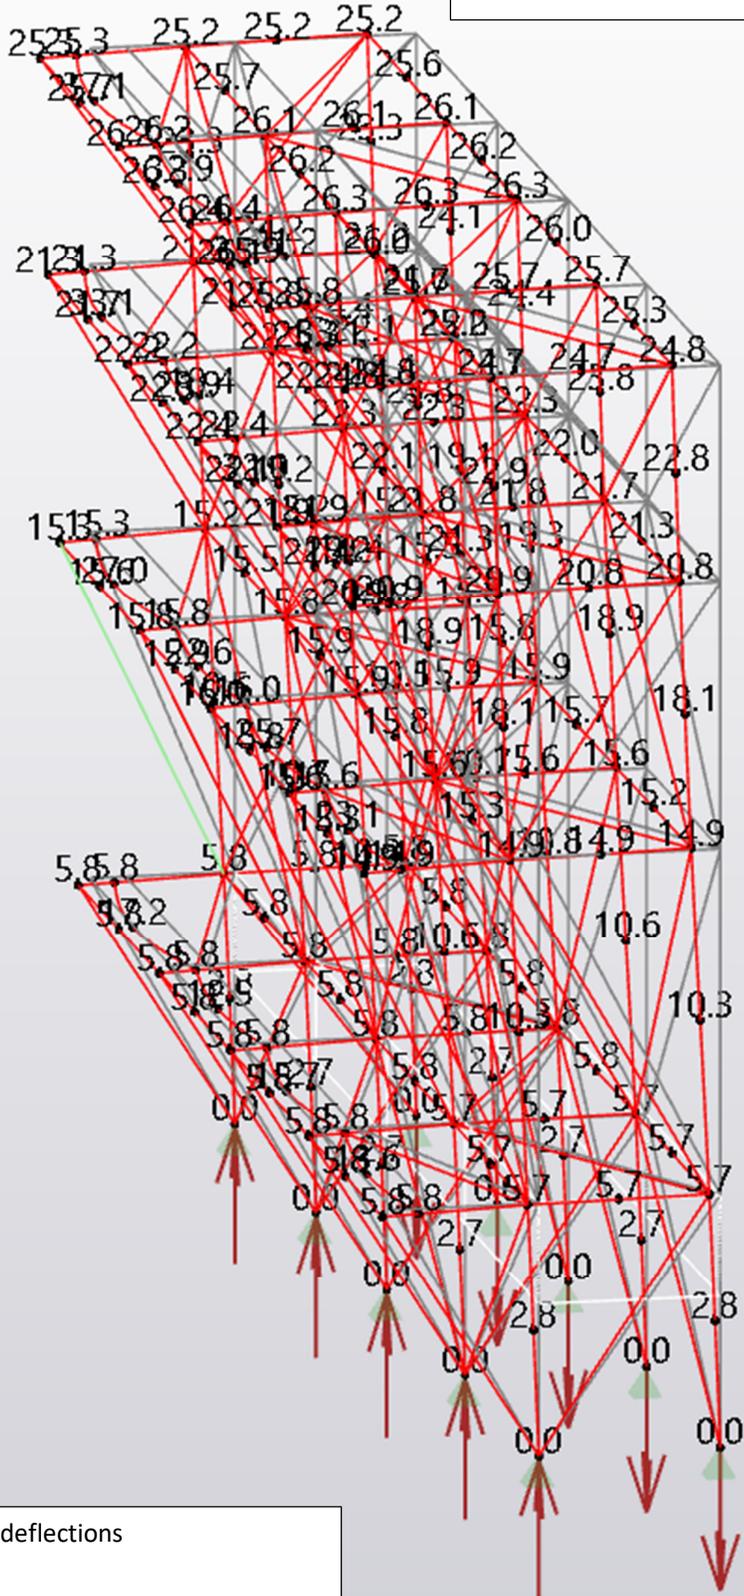

Frame deflections

