
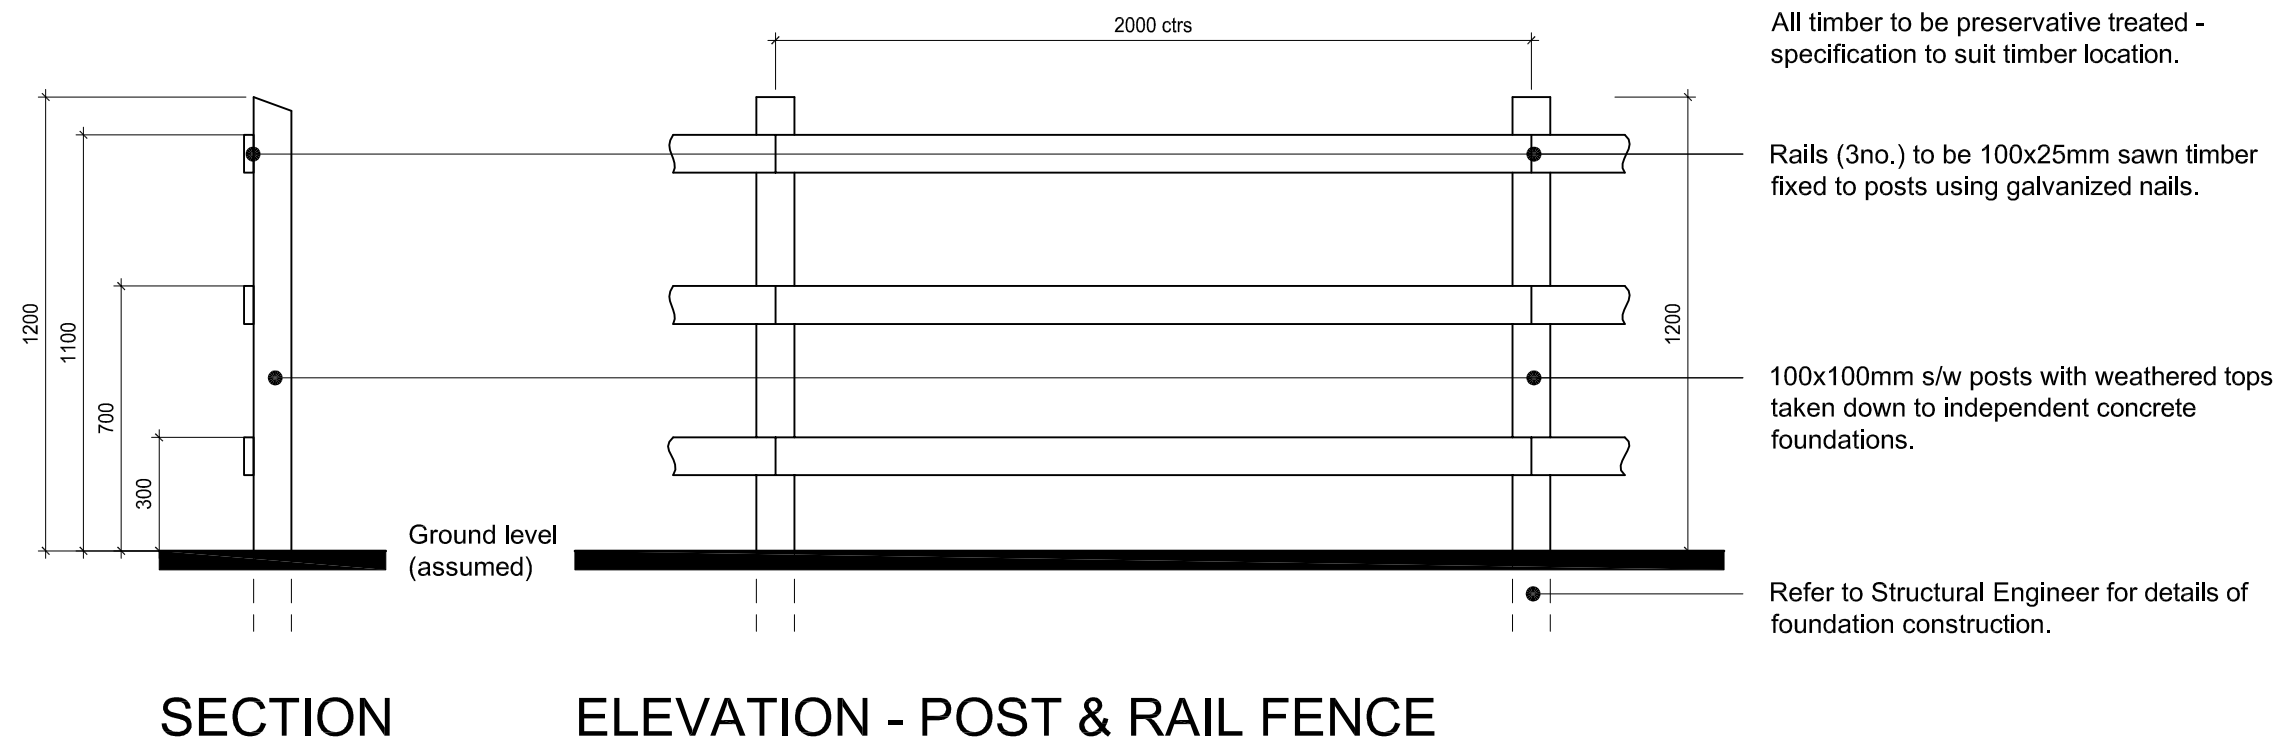
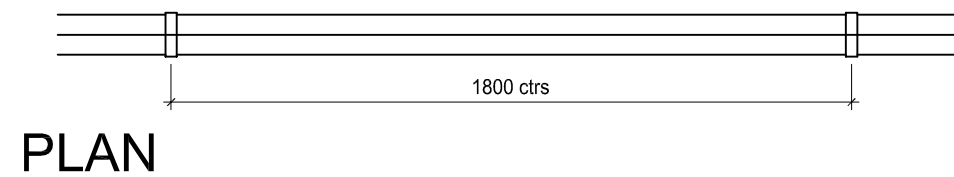


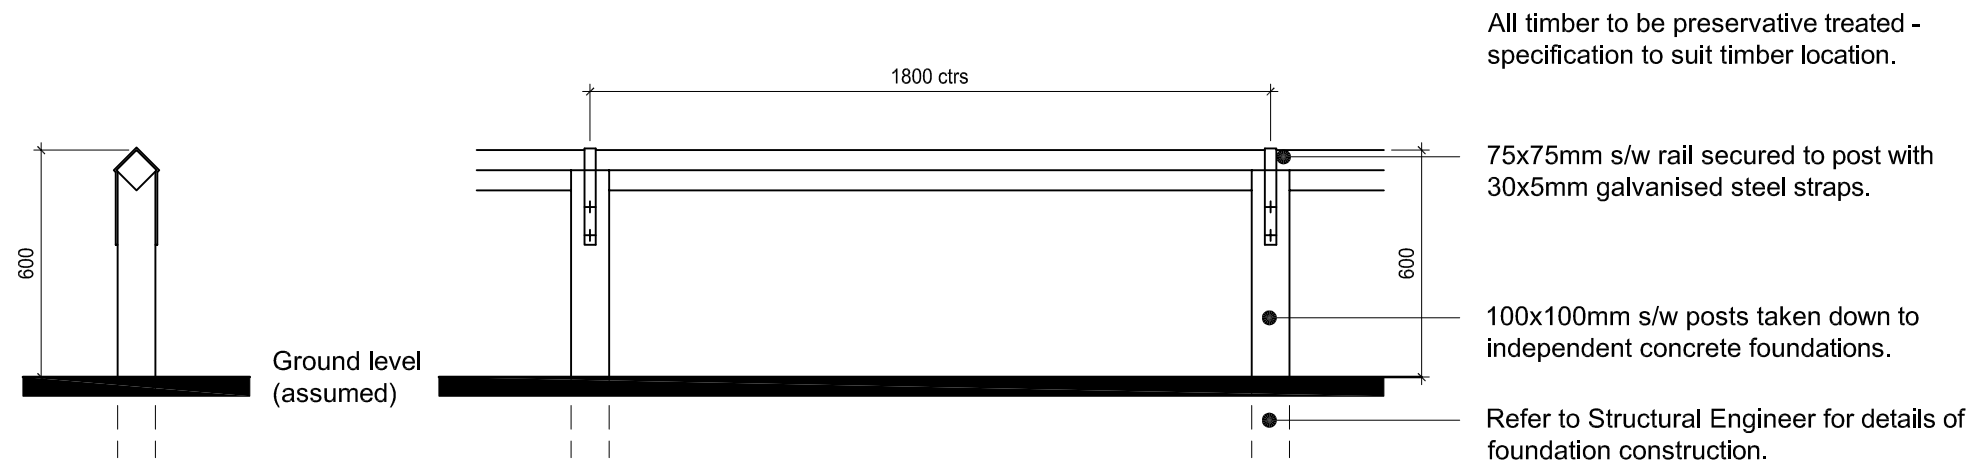

REFER TO BARRATT & DWH FINISHES SPECIFICATION FOR INFORMATION ON WHERE TO USE THIS FENCE TYPE ACCORDING TO SPECIFICATION LEVELS.

EXTERNAL REFERENCE :

Brand: **BARRATT / DAVID WILSON HOMES**
 Range: **2010 / 2016 & -5 / -7**
 Title: **POST AND RAIL FENCE**
 Detail No: **DB-SD13-007**
 Drawn: **GDT** Checked: **GDT** Scale: **1:10** Date: **OCT 16**

Rev: Description: Date: