



LAYOUT COMPARISON - BRADFORD ROAD, HUDDERSFIELD

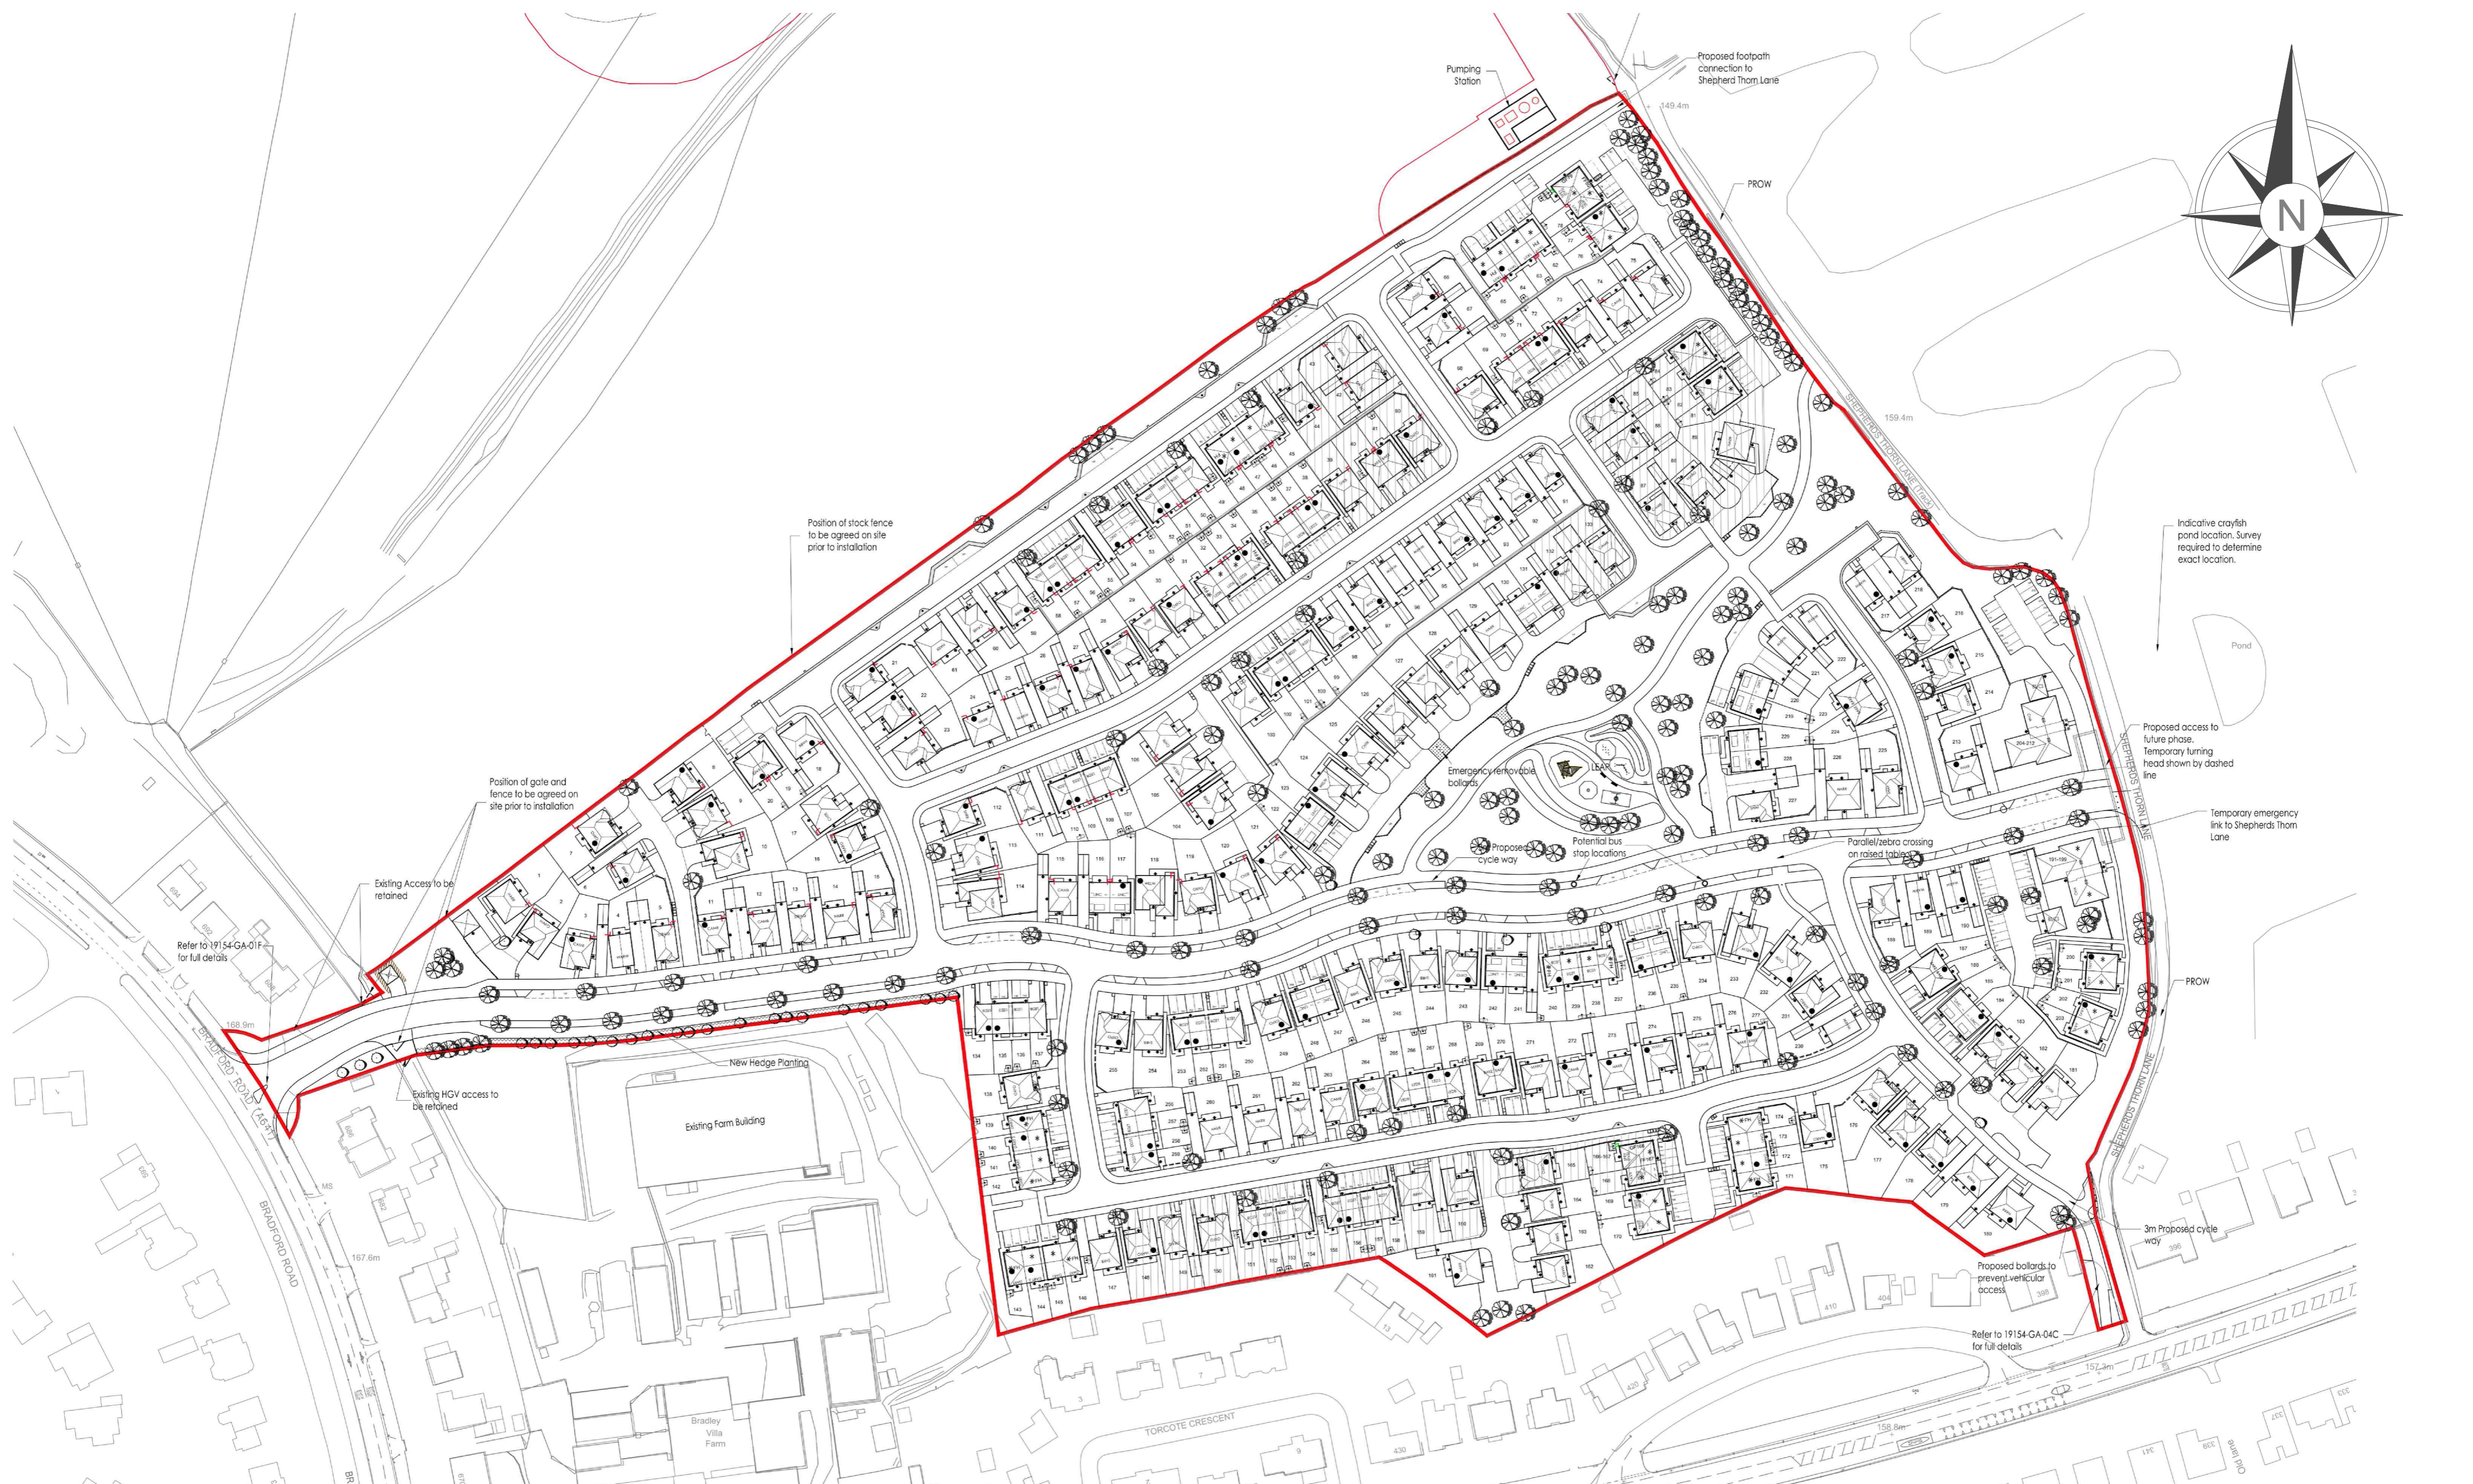

APPROVED REDROW SCHEME - 2021/62/92086/W

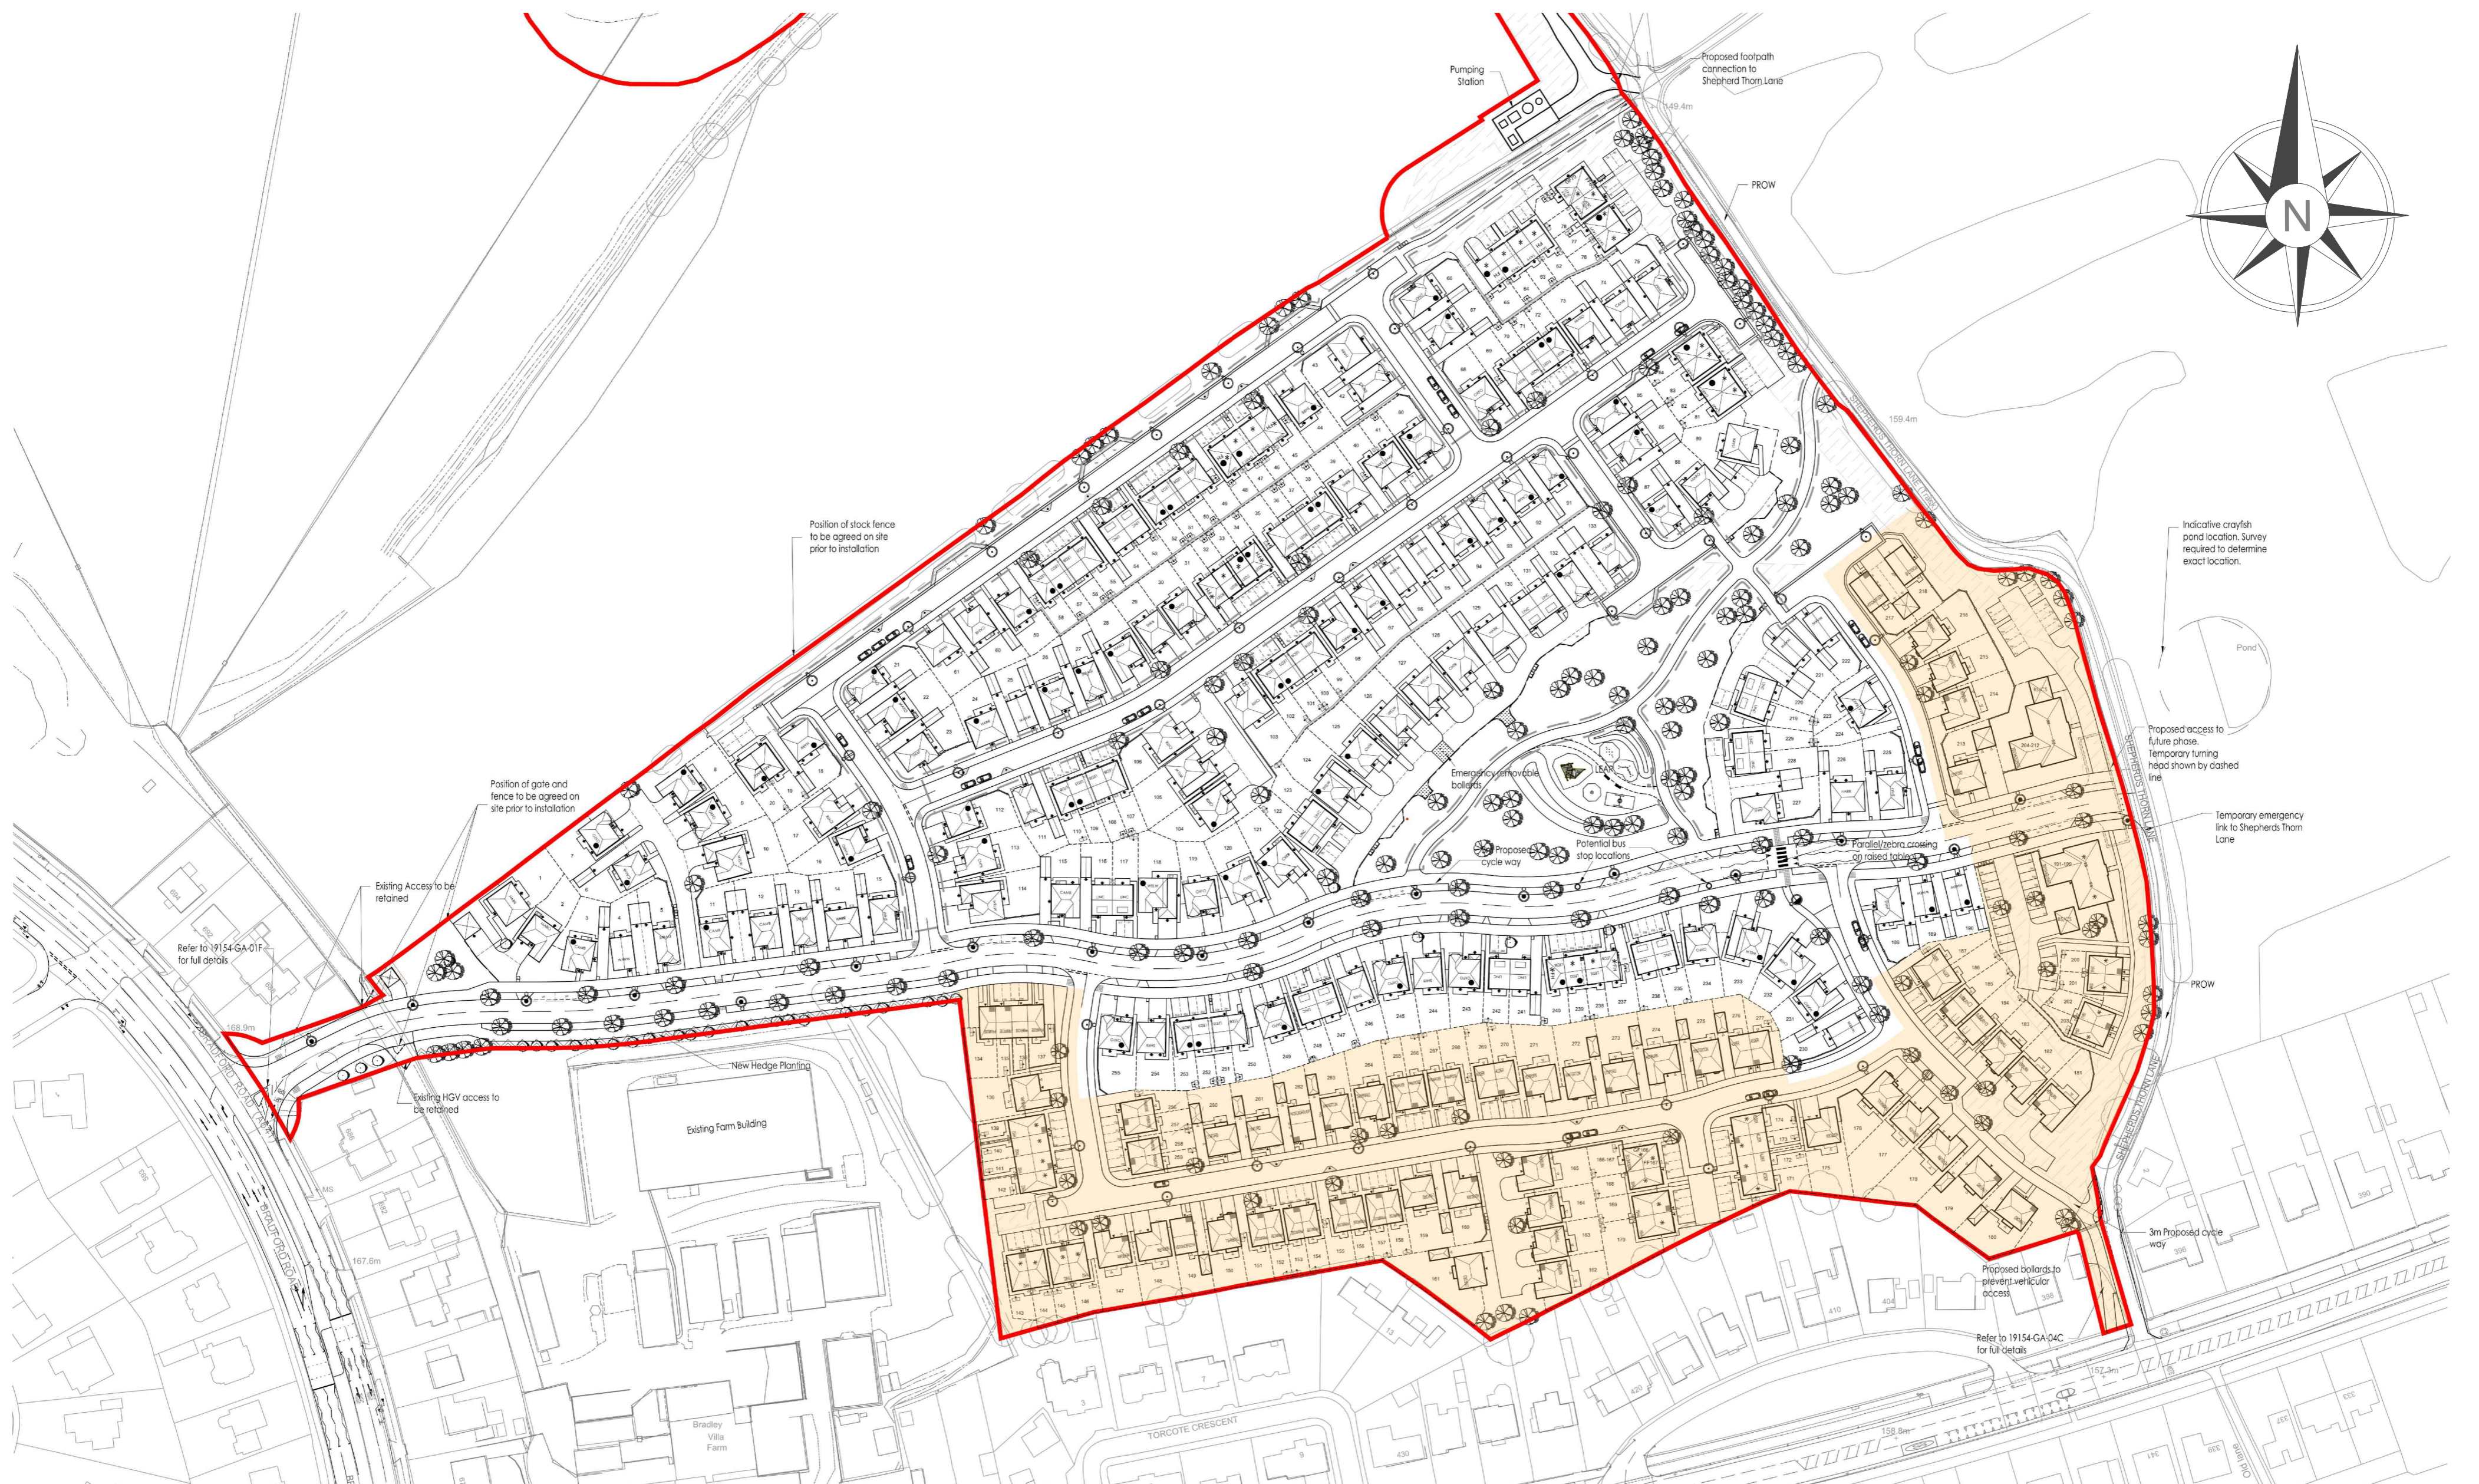

PROPOSED SCHEME

DAVID WILSON UNITS

LAYOUT COMPARISON - 2504-LC-01
BRADFORD ROAD, HUDDERSFIELD
REDROW AND DAVID WILSON HOMES
SCALE: 1:1250@A1 - APRIL 2025

PARKER PEEL
ARCHITECTURAL

info@parkerpeel.co.uk www.parkerpeel.co.uk 01924 921 860