


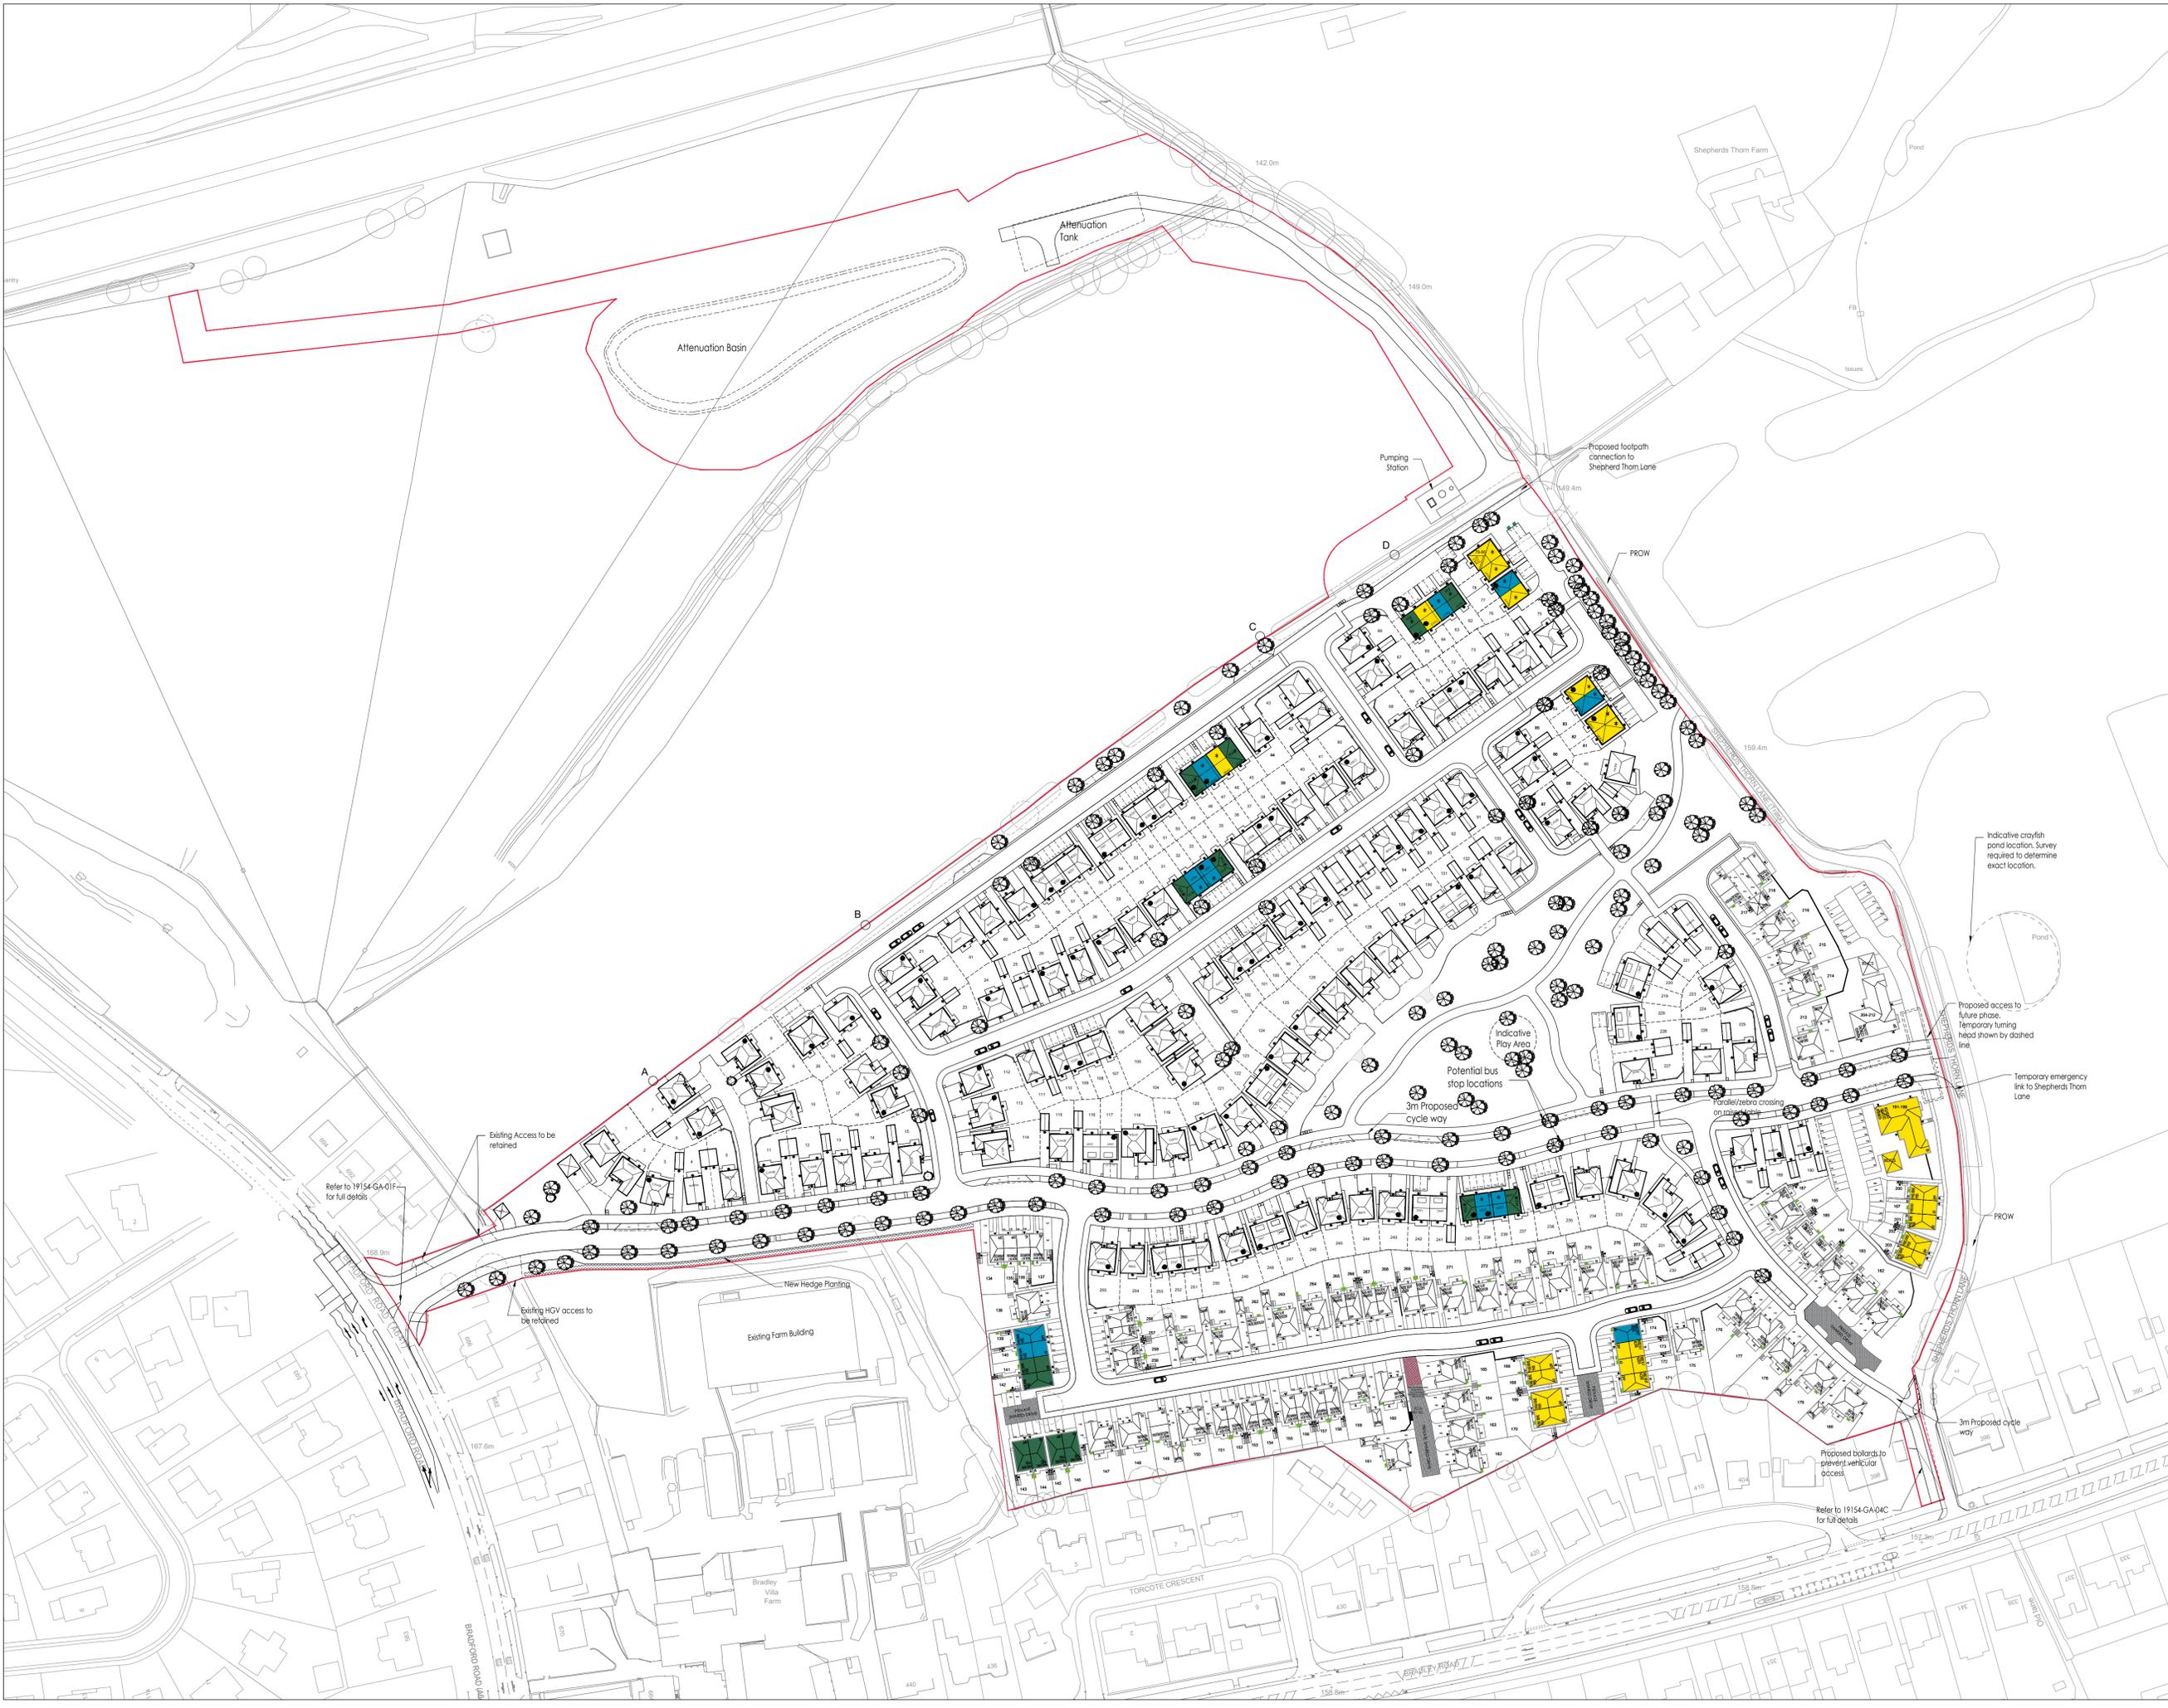

KEY

- INTERMEDIATE UNITS  
= 11 PLOTS IN TOTAL
- SOCIAL RENTED UNITS  
= 30 PLOTS IN TOTAL
- FIRST HOMES UNITS  
= 14 PLOTS IN TOTAL



REV	DATE	BY	DESCRIPTION	APPROVED
D	13.02.20	EW	UPDATED IN ACCORDANCE WITH HABES-ADW-XX-XX-DR-AR-202005-01	CTP
C	08.02.20	EW	UPDATED IN ACCORDANCE WITH BVF-16-02-185	CTP
B	23.05.20	EW	UPDATED IN ACCORDANCE WITH BVF-16-02-185	CTP
A	16.05.20	RE	UPDATED IN ACCORDANCE WITH BVF-16-02-185	CTP
-	08.04.24	RE	INITIAL ISSUE	CTP

**REDROW HOMES**

Redrow House, Brunel Road, Wakefield 41 Industrial Estate, WF2 0XG  
Tel: +44 (0)1924 822 566  
www.redrow.co.uk

MARKETING NAME: -

PROJECT: **BRADFORD ROAD HUDDERSFIELD**

TITLE: **PROPOSED AFFORDABLE HOUSING PLAN**

SCALE @ A1	DRAWING NO.	REVISED	DATE
1:1000	BVF	CTP	08.04.24
PROJECT NO.	DRAWING NO.	DATE	REV.
BVF	BVF-16-02-21	08.04.24	D

M:\Projects\Redrow Villa Farm, Huddersfield\Drawings\1\Internal\2\Planning\Layouts\BVF-16-02-21 - Proposed Affordable Housing Plan.dwg 13 Feb 2024 - 13:30m