


Layout
1:50


NOTES
DO NOT SCALE FROM THIS DRAWING.
It is the Contractor's responsibility to check all governing dimensions and verify all dimensions on site before commencing any work or making any shop drawings.
This drawing is to be read in conjunction with schedules of work, specifications, bills of quantities and other relevant information. Any discrepancies are to be reported to the Project Architect.
Work and materials are to be in accordance with the Building Regulations and to comply with the relevant British Standards.
This drawing is copyright of Mark Brotherton Ltd and should not be reproduced in whole or part without their written permission.

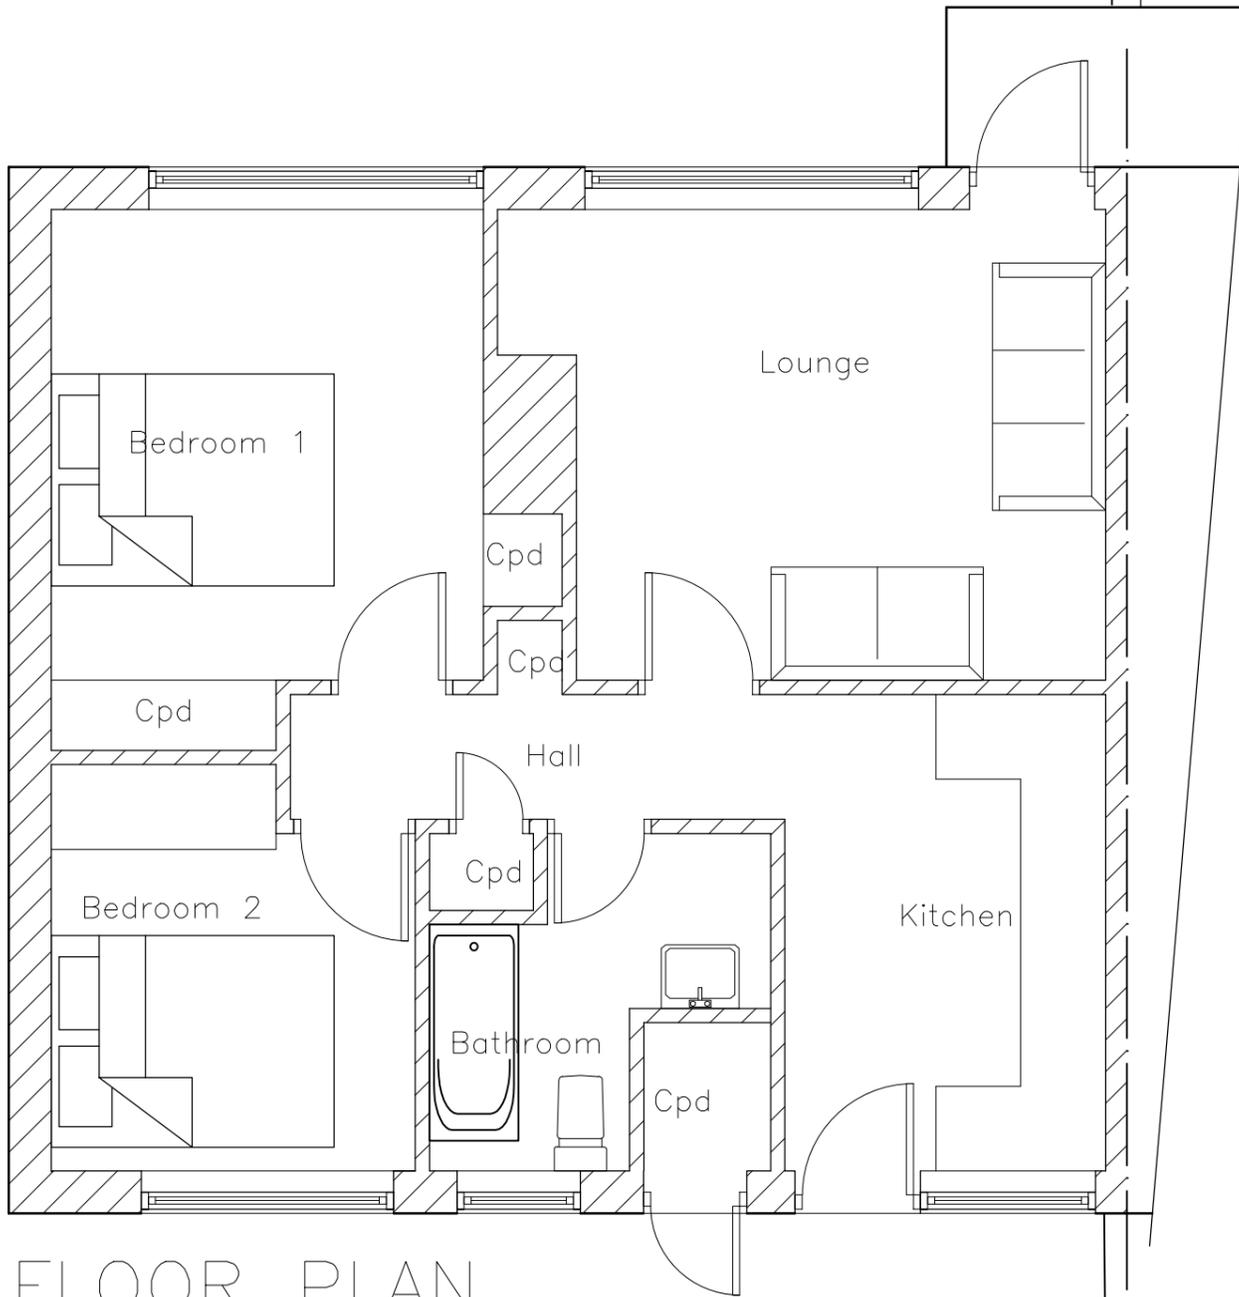


FLOOR PLAN




REAR ELEVATION

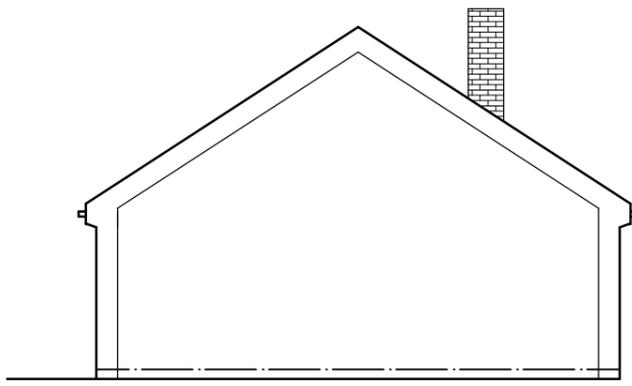

SIDE ELEVATION

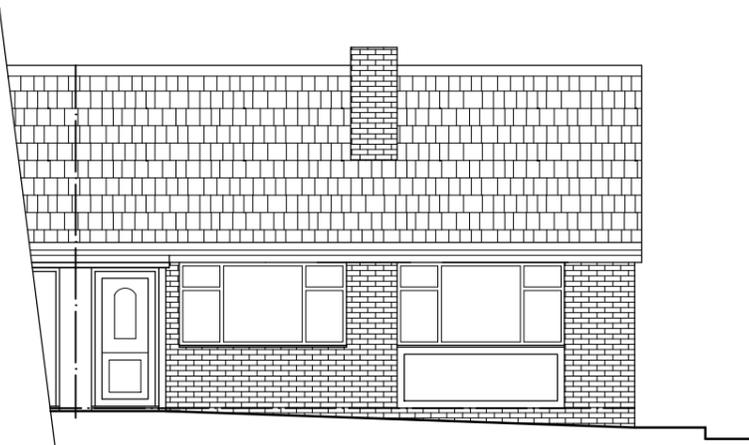

FRONT ELEVATION

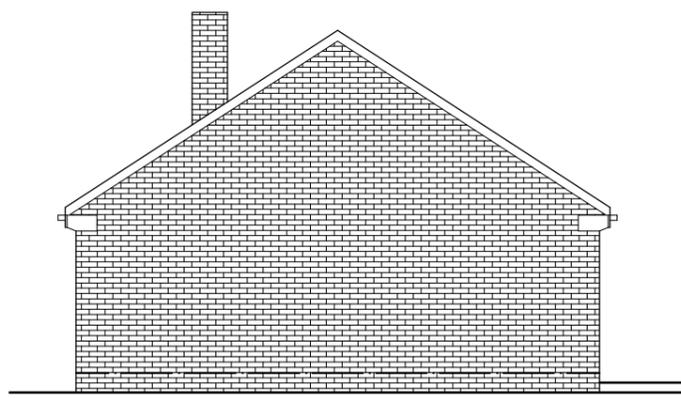

SIDE ELEVATION

Rev:	Date:	Notes:
------	-------	--------

FOX ARCHITECTURE & DESIGN
Fox Lodge, Whitley Road, Whitley
West Yorkshire, WF12 2LU
T 01924 459231
E info@foxarchitecture.co.uk
www.foxarchitecture.co.uk

Client:
Ms L Sweeting

Project:
**27 Matherville
Skelmanthorpe
HD8 9DN**

Drawing:
**Existing Layout and
Elevations**

Date:	Scale:
April 2025	1:100, 1:50 @ A3

Drawing No:	Rev:
2435/101	