




Photo 01
Showing North & East Facing Elevations



Photo 02
Showing South & East Facing Elevations

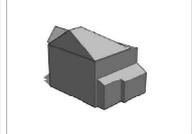

3D Model 01
Showing Existing South & West Facing Elevations




3D Model 02
Showing Existing South & East Facing Elevations



Photo 03
Showing South Facing Elevation




Photo 04
Showing South Facing Elevation and Garden

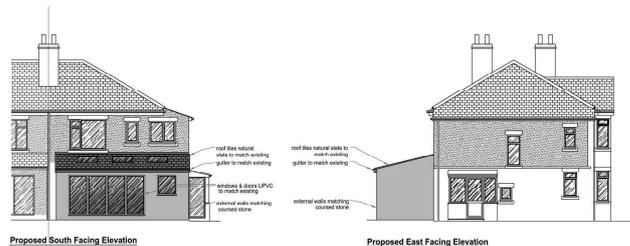

Proposed South Facing Elevation
1:100


Proposed East Facing Elevation
1:100

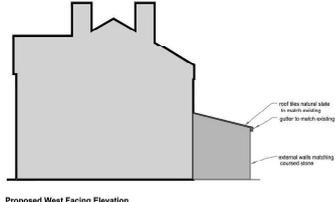

Proposed West Facing Elevation
1:100



Proposed Ground Floor Plan
1:100

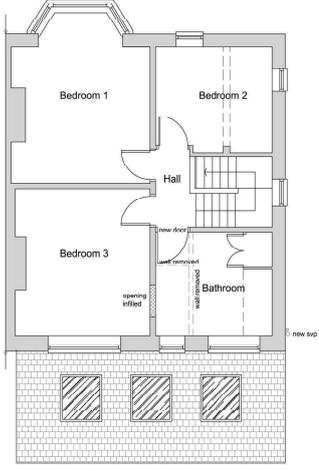

Proposed First Floor Plan
1:100

1:50 1:100 1:200 1:300 1:400 1:500 1:600 1:700 1:800 1:900 1:1000

NOTES


THIS DRAWING IS COMPILED & MAY NOT BE COMED WITH OUT WRITTEN PERMISSION OF 215 DOMESTIC EXTENSIONS LTD.

ALL DIMENSIONS SHOWN ARE IN MILLIMETERS. ALL DIMENSIONS STATED DRAWING SHOULD BE NOTIFIED OF ANY DISCREPANCIES. THESE ARE THE RESPONSIBILITY OF THE ARCHITECT AND NOT THE CONTRACTOR. CHECK ALL DIMENSIONS AND REPORT ALL ERRORS AND OMISSIONS TO THE DESIGNER. DO NOT SCALE FROM THIS DRAWING.


THIS DRAWING IS TO BE READ IN CONJUNCTION WITH ALL OTHER ARCHITECTS, ENGINEERS AND SPECIALISTS DRAWINGS AND DETAILS. DIMENSIONS TO BE TAKEN FROM RELEVANT DRAWINGS AND NOT FROM CORRESPONDING CALCULATION PACKS. ALL DIMENSIONS TO BE CHECKED ON SITE PRIOR TO WORK COMMENCING.

Legend

- Existing of Remodel
- Existing of Proposed Extension
- Dashed Red Line indicates the extent of the DEMOLITION

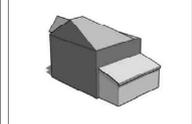

3D Model 03
Showing Proposed South & West Facing Elevations

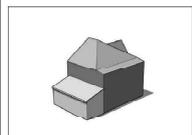

3D Model 04
Showing Proposed South & East Facing Elevations

Rev	Description	Date

215
domestic
extensions

215 Domestic Extensions Ltd
Unit 25
Link 606 Business Park
Bradford
West Yorkshire
BD6 1YA
T: 01274 873041
E: info@215extensions.co.uk

Client: Mr Stephen Smith
Project: Rear Single Storey Extension

Dwg Title: Proposed Floor Plans & Elevations
Location: 215, Millthorpe Road, Scherke, WY10 6AR

Status: Planning

Project No: 2022 - 00 **Scale:** as noted @ A1
Dwg No: 02 **Date:** Mar 2023
Revision: - **Drawn:** TEC

PLANNING