


**Notes**

Do not scale from drawing, use figured dimensions only.  
 All dimensions must be checked and verified on site prior to commencement of work and Architect to be notified of any discrepancies.  
 This drawing is intended to permit overall scheme proposals only and cannot be used for construction purposes without further information.


Rev	Description	Drawn	Date
•	Drawing created.	JPH	11.11.24




Existing West Elevation - 1:50

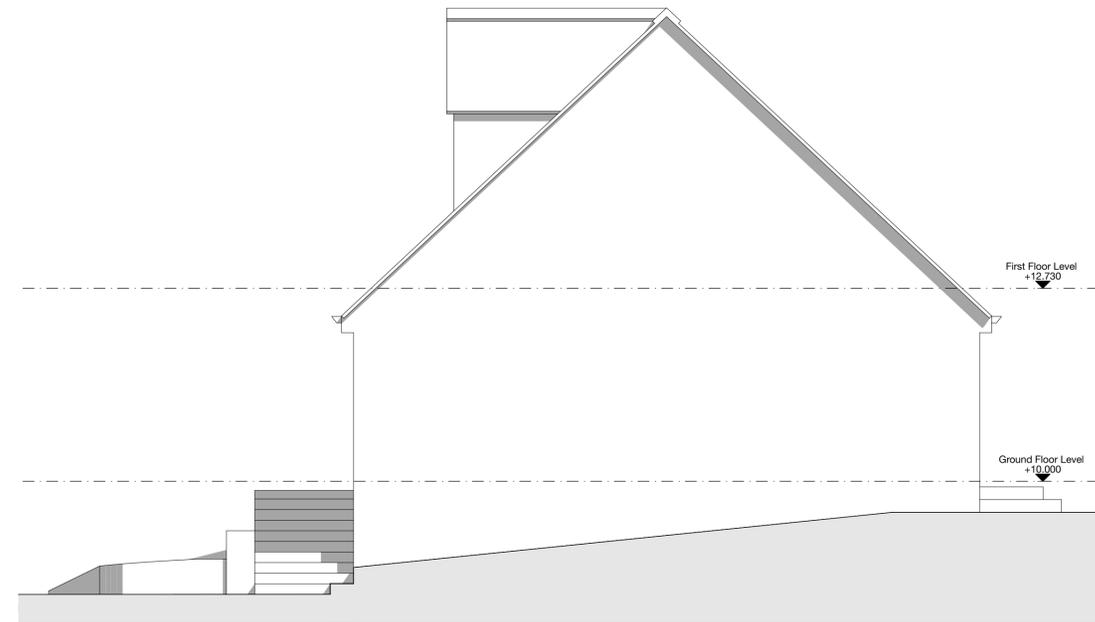

Existing South Elevation - 1:50

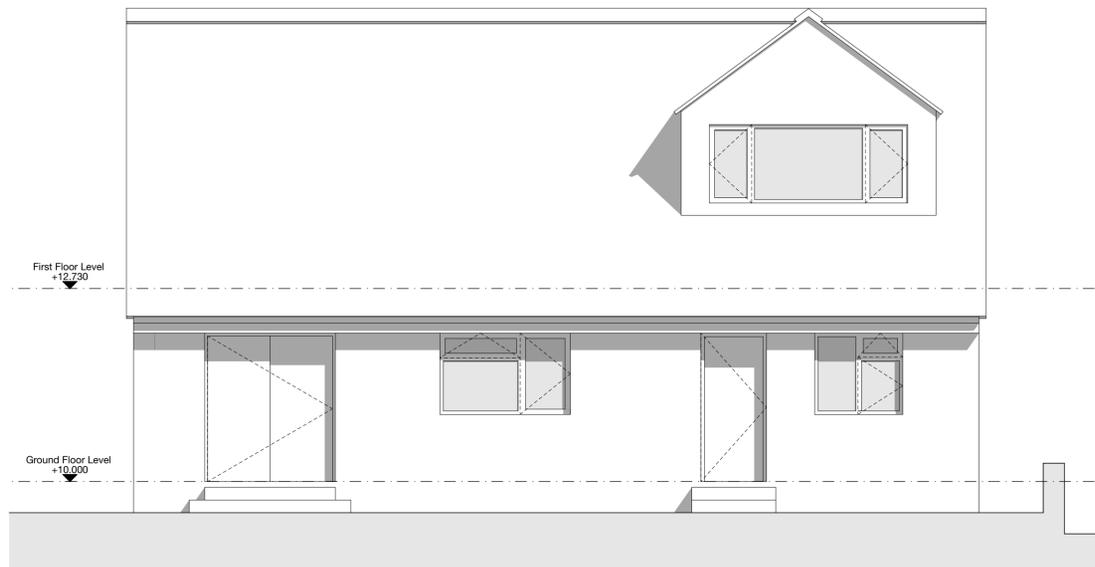

Existing East Elevation - 1:50

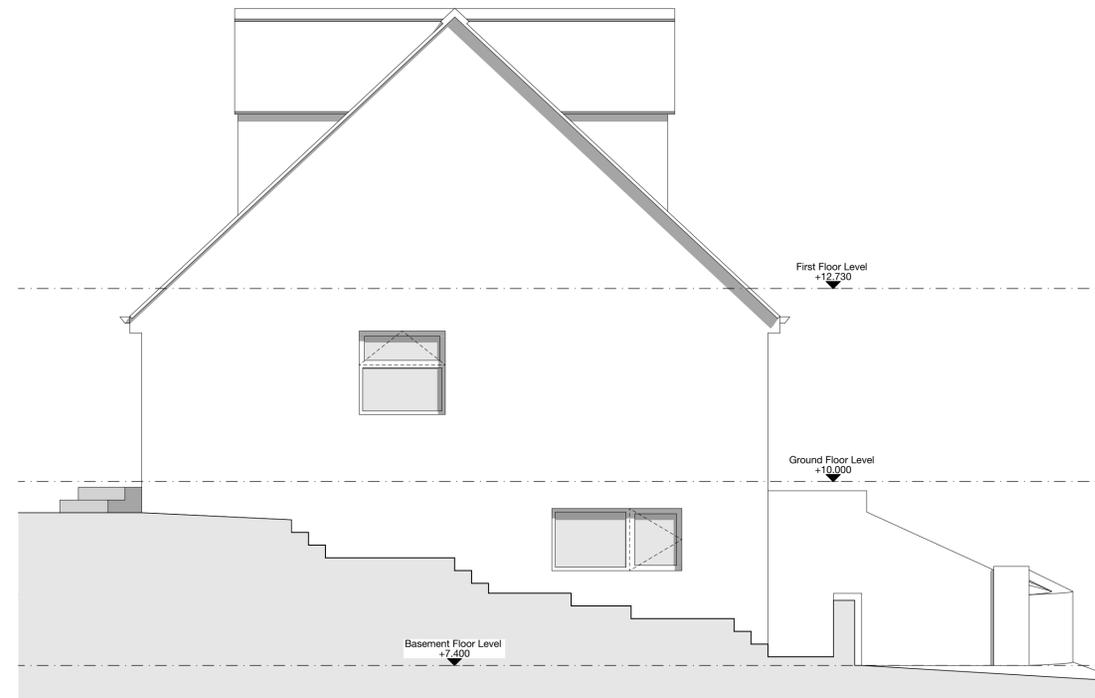

Existing North Elevation - 1:50



Client  
**Amy Jackson**

Site Address  
 14, Miller Hill Bank, Derby Dale,  
 HD6 8QB

Project Description  
 Internal Reconfiguration  
 Status  
 Preliminary

Date  
 November 2024

Drawn  
 JPH

Checked  
 •

Drawing  
**Existing Elevations**

Scale @ A1  
**1:50**

Drawing No.  
**3622 (0-) 02**

Revision  
 -

**ONE17**  
 DESIGN

THE DYEHOUSE, ARMITAGE BRIDGE  
 HUDDERSFIELD, WEST YORKS HD4 7PD  
 T 01484 448000 & SOLUTIONS@ONE17DESIGN.COM  
 ONE17DESIGN.COM