



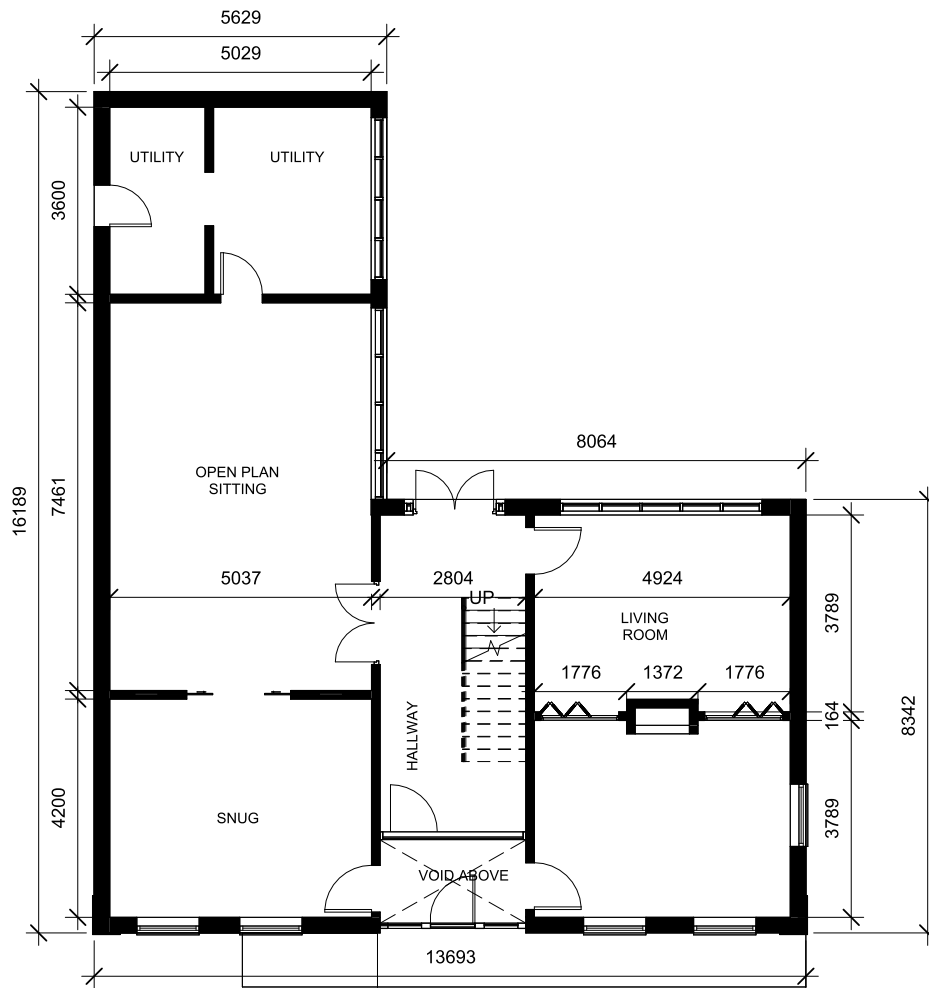

1 1 GROUND FLOOR
1 : 100

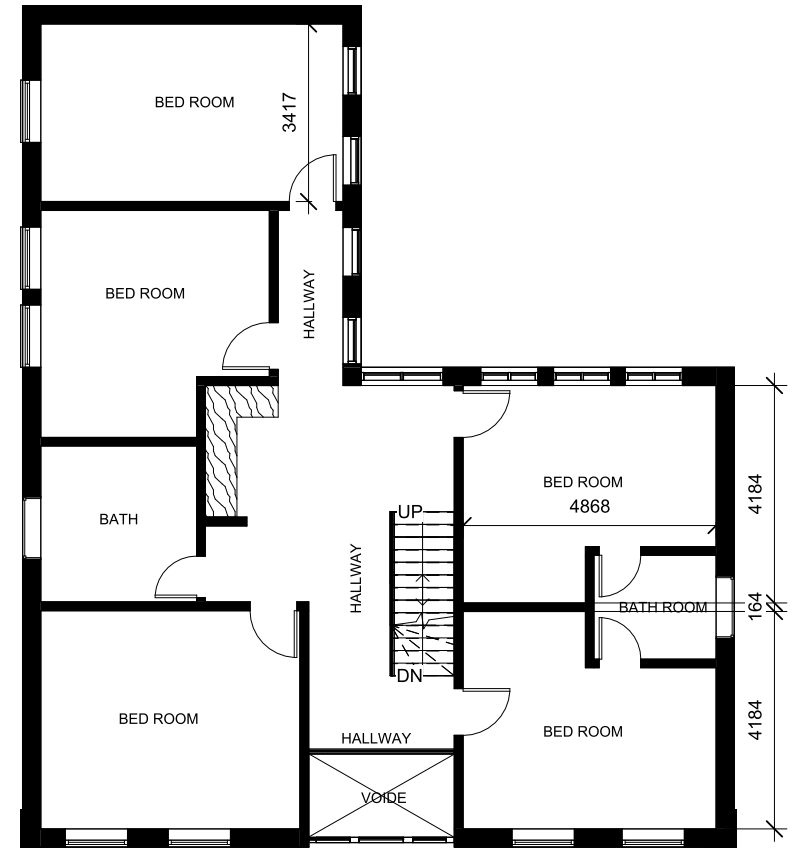

2 2 FIRST FLOOR
1 : 100

No.	Description	Date

 Sk projx Ltd			
STATUS	CODE	SUITABILITY DESCRIPTION	PURPOSE OF ISSUE
PLANNING			

PROJECT	287 Oxford road, BD19 4JP
SHEET	1ST FLOOR AND 2ND FLOOR PLANS

CLIENT	Perveiz Aftab
SCALE	1 : 100
REV	
DATE	4/25/2025 4:35:25 PM
PROJECT NUMBER	25-017-01
DRAWING NUMBER	25-017-A101