


Station	Easting	Northing	Level
ST01	419841.333	412976.833	150.479
ST02	419865.861	412962.634	149.735
ST03	419888.425	412969.068	151.617

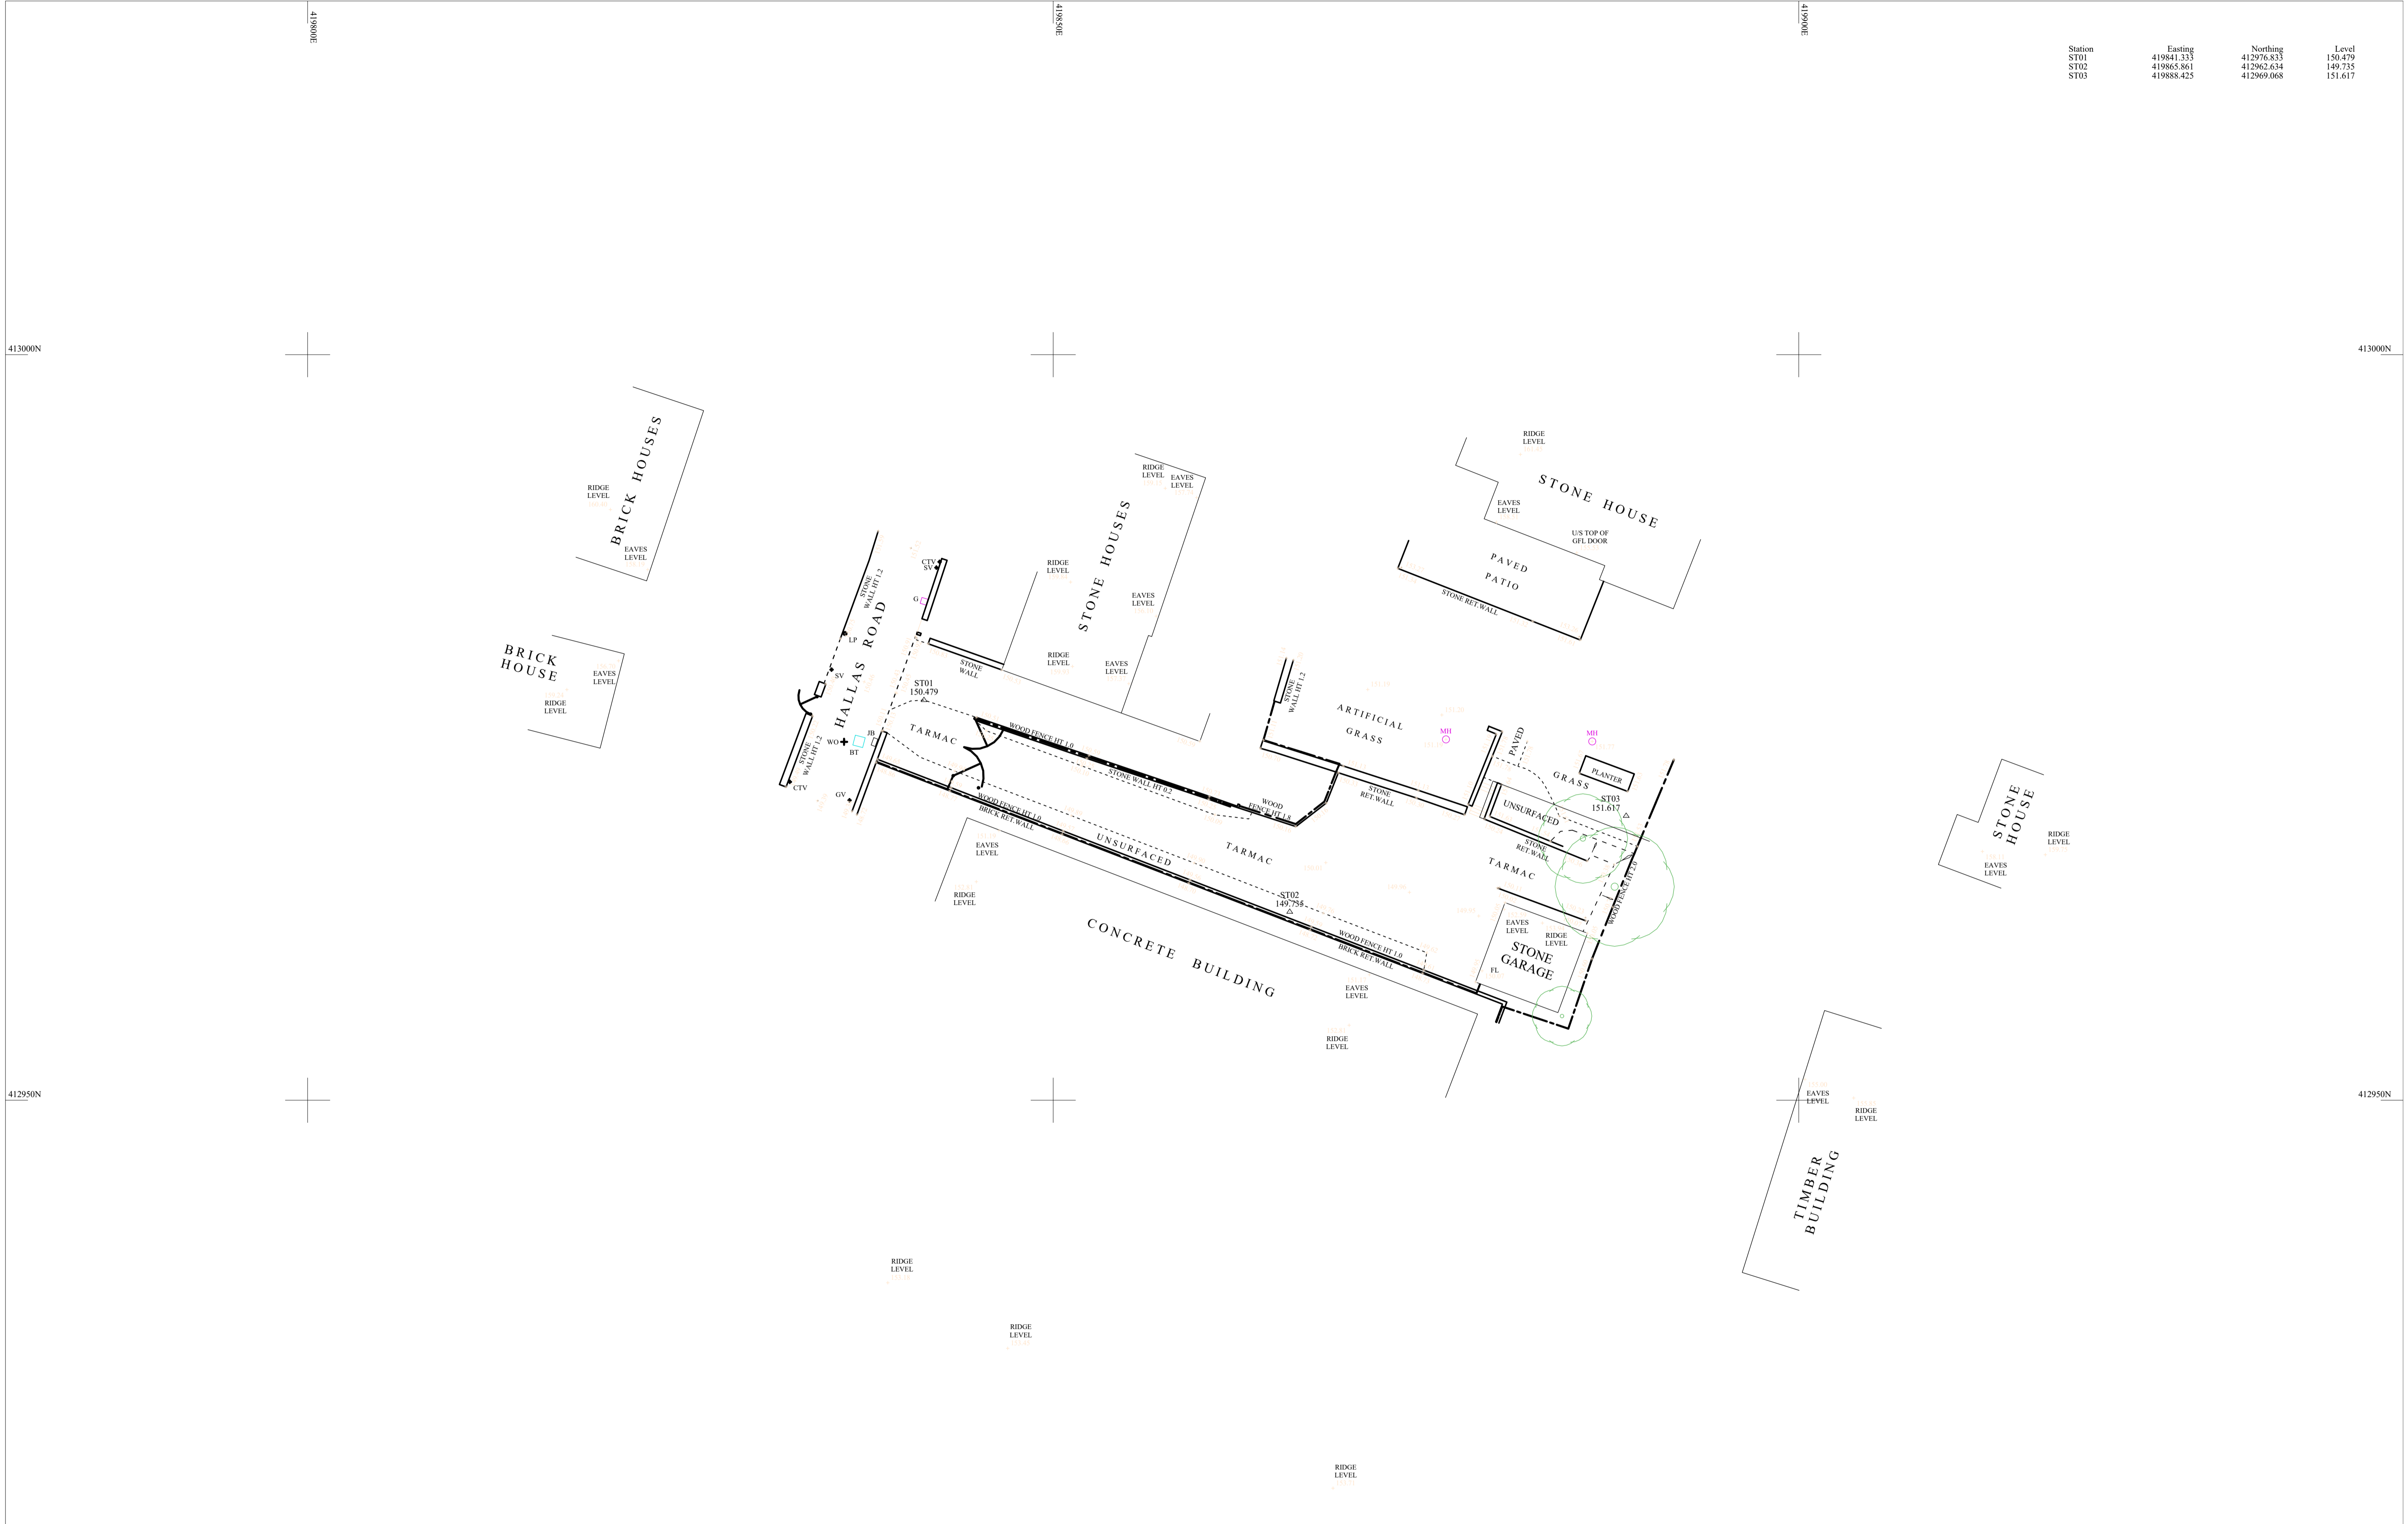

SURVEY NOT TO BE MOVED OR ROTATED
ALL SERVICES TO BE FIELD VERIFIED

All drawings remain the property of Ellam Land Surveys until all payments have been received.
Copyright Ellam Land Surveys 2024.
THE COORDINATE SYSTEM USED FOR THE PRIMARY CONTROL IS OSGB36(15)
GRID CENTRE POINT: ST01



ANCHOR HOUSE, DEWSBURY MILLS
THORNHILL ROAD, DEWSBURY, WF12 9QE
TEL : (01924) 467621 FAX : (01924) 459970
E-MAIL : els@ellam.com
WEB SITE : ellamlandsurveys.com

LOCATION
HALLAS ROAD, KIRKBURTON

CLIENT
CAPEWELL CONSTRUCTION & DEVELOPMENTS LTD

LEGEND

AV	AIR VALVE
B	BOLLARD
BH	BORHOLE
BS	BUS STOP
BT	BRITISH TELECOM
CC	CONCRETE COVER
CM	CABLE MARKER
CP	CATCH PIT
CTV	CABLE TV LC
DP	DOWN PIPE
ECP	ELEC. CABLE PIT
EP	ELEC. POLE/PYLON
ER	EARTH ROD
FI	FIRE HYDRANT
FWS	FOUL WATER SEWER
G	GULLY
GV	GAS VALVE
HV	HIGH VOLTAGE
IC	INSPECTION COVER
JB	JUNCTION BOX
KW	KERB WEIR
LB	LITTER BIN
LH	LAMP HOLE
LP	LAMP POST
MC	METAL COVER
MH	MANHOLE
MV	MEDIUM VOLTAGE
P	POST / POLE
RE	RODDING EYE
RS	ROAD SIGN
S	STAY
SC	STOP COCK
ST	STOP TAP
SV	STOP VALVE
SWS	SURFACE WATER SEWER
TL	TRAFFIC LIGHTS
TP	TELEGRAPH POLE
TH	THRESHOLD
VP	VENT PIPE
WM	WATER METER
WO	WASH OUT

SHEET 1 OF 1	LEVEL DATUM GPS
SCALE 1 : 200 @ A1	GRID DATUM GPS
DRAWN NEIL SYKES	DATUM USED GPS STN: ST01
CHECKED BY SE	Value 150.479m
DATE FEB 2024	DRAWING NO. 8824/1

