




front (southwest) elevation

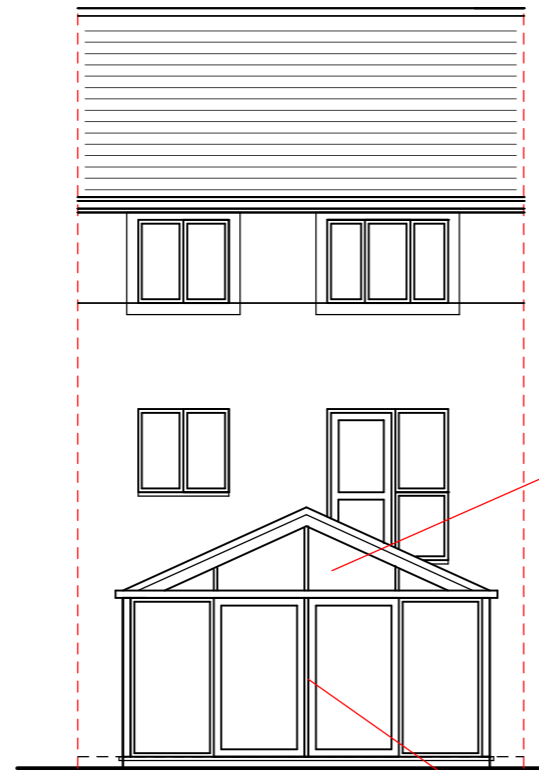

rear (northeast) elevation

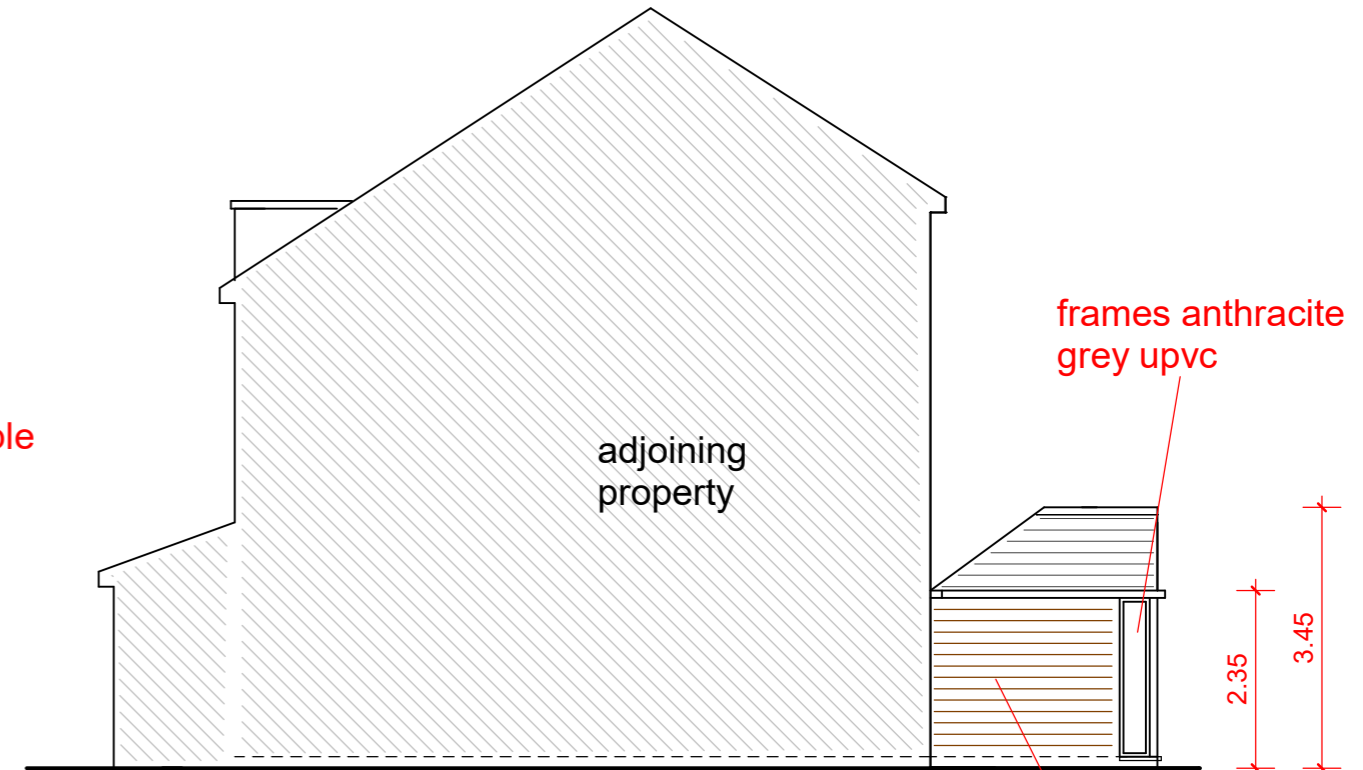

right side (southeast) elevation

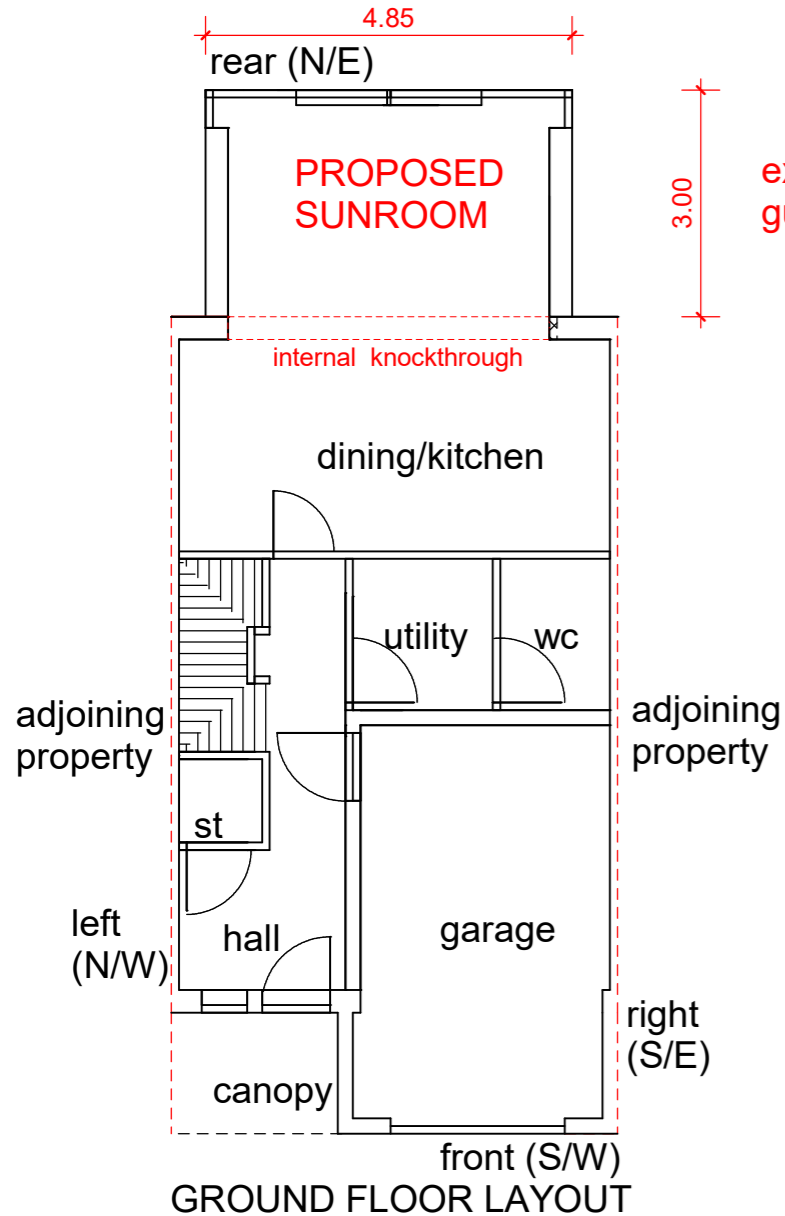

GROUND FLOOR LAYOUT



ROOF PLAN

glass gable

anthracite grey sliding doors


light weight tiled roof  
tile colour to match property

box gutter

existing gully

frames anthracite  
grey upvc

brickwork to  
match property

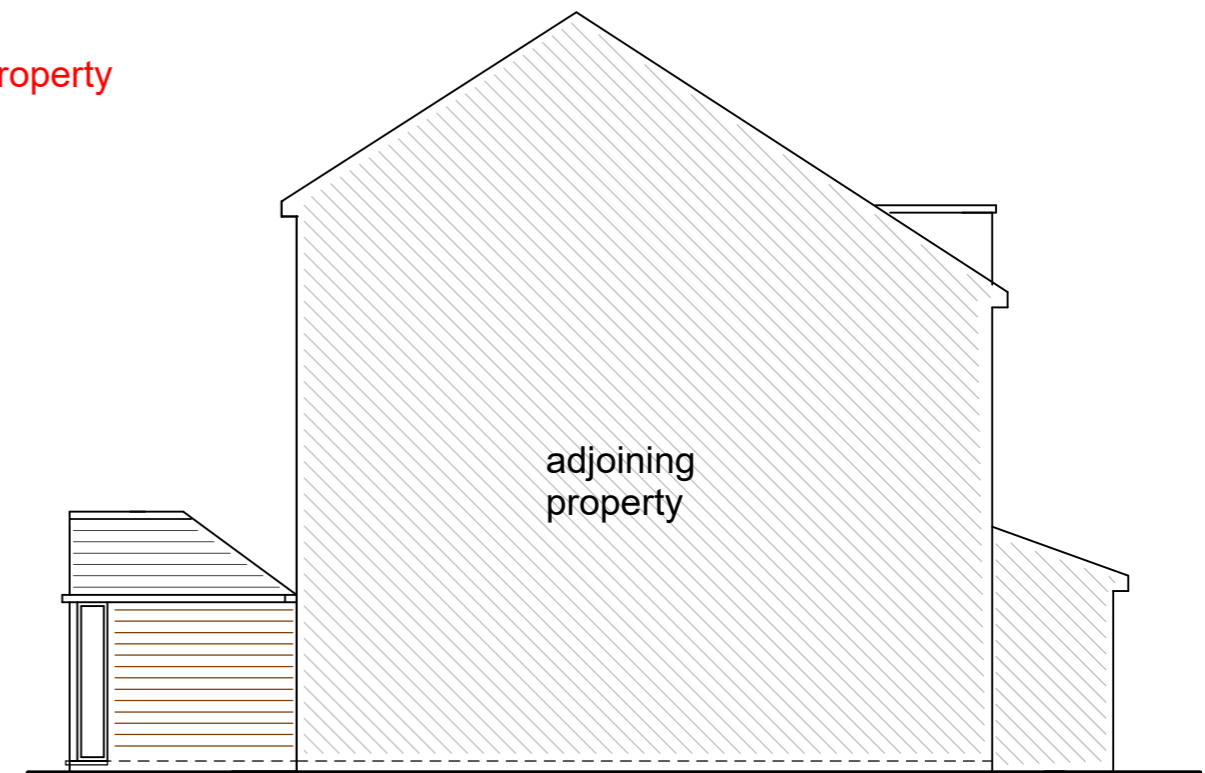

left side (northwest) elevation

**PROPOSED SINGLE STOREY REAR EXTENSION (Sunroom)**  
width 4.83m, projection 3m, hgt to eaves 2.35m, hgt to ridge 3.45m  
brickwork to match property, frames/glass gable anthracite grey upvc, glazing clear, sliding doors,  
light weight tiled roof, tile colour to match property

drainage to existing gully, boundary treatments to remain same