



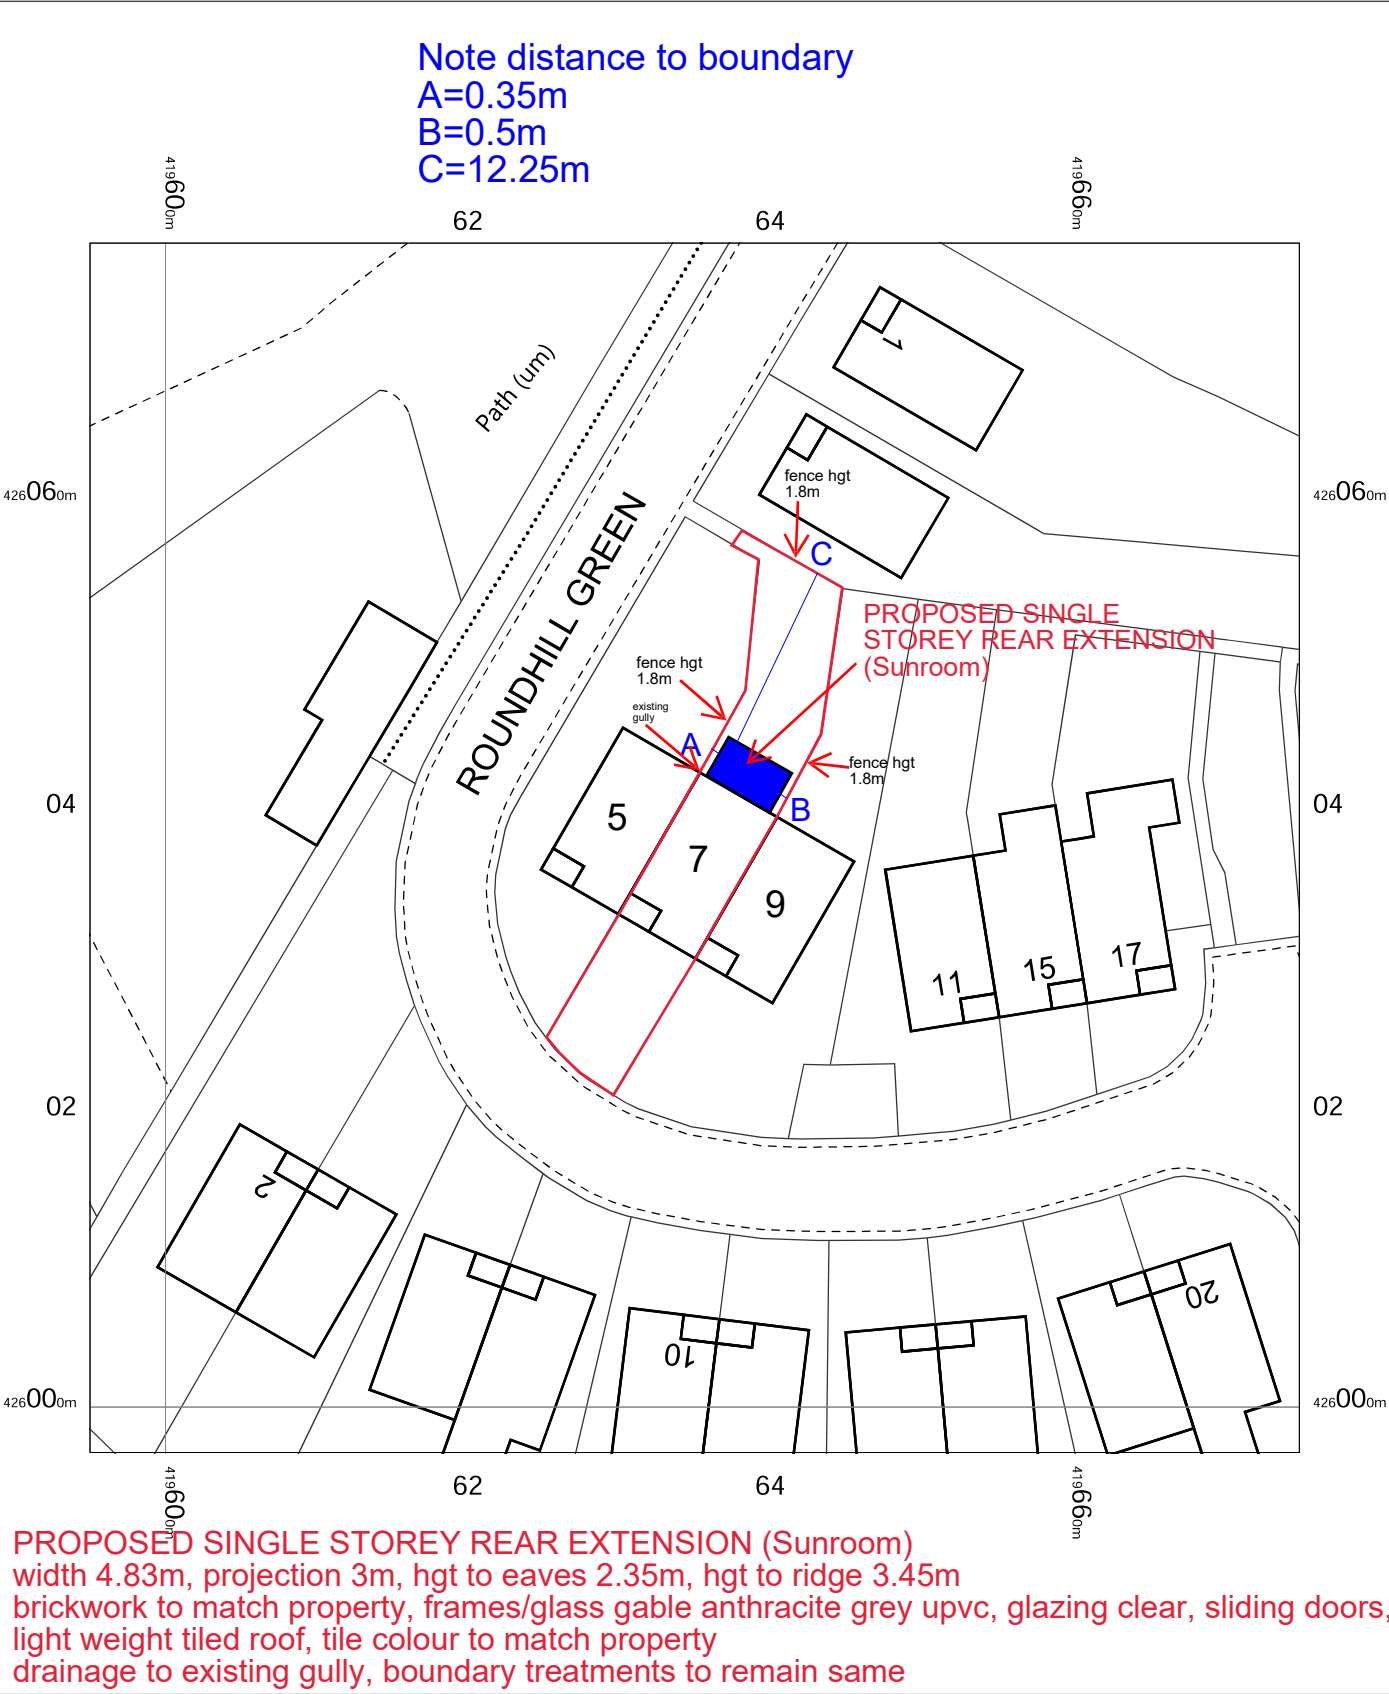

OS MasterMap 1250/2500/10000 scale
Monday, April 28, 2025, ID: CM-01219654
www.centremapslive.co.uk

1:500 scale print at A4, Centre: 419635 E, 426037 N

©Crown Copyright Ordnance Survey. Licence no.
AC0000849896

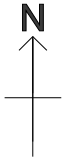

FOR A BETTER POINT OF VIEW