


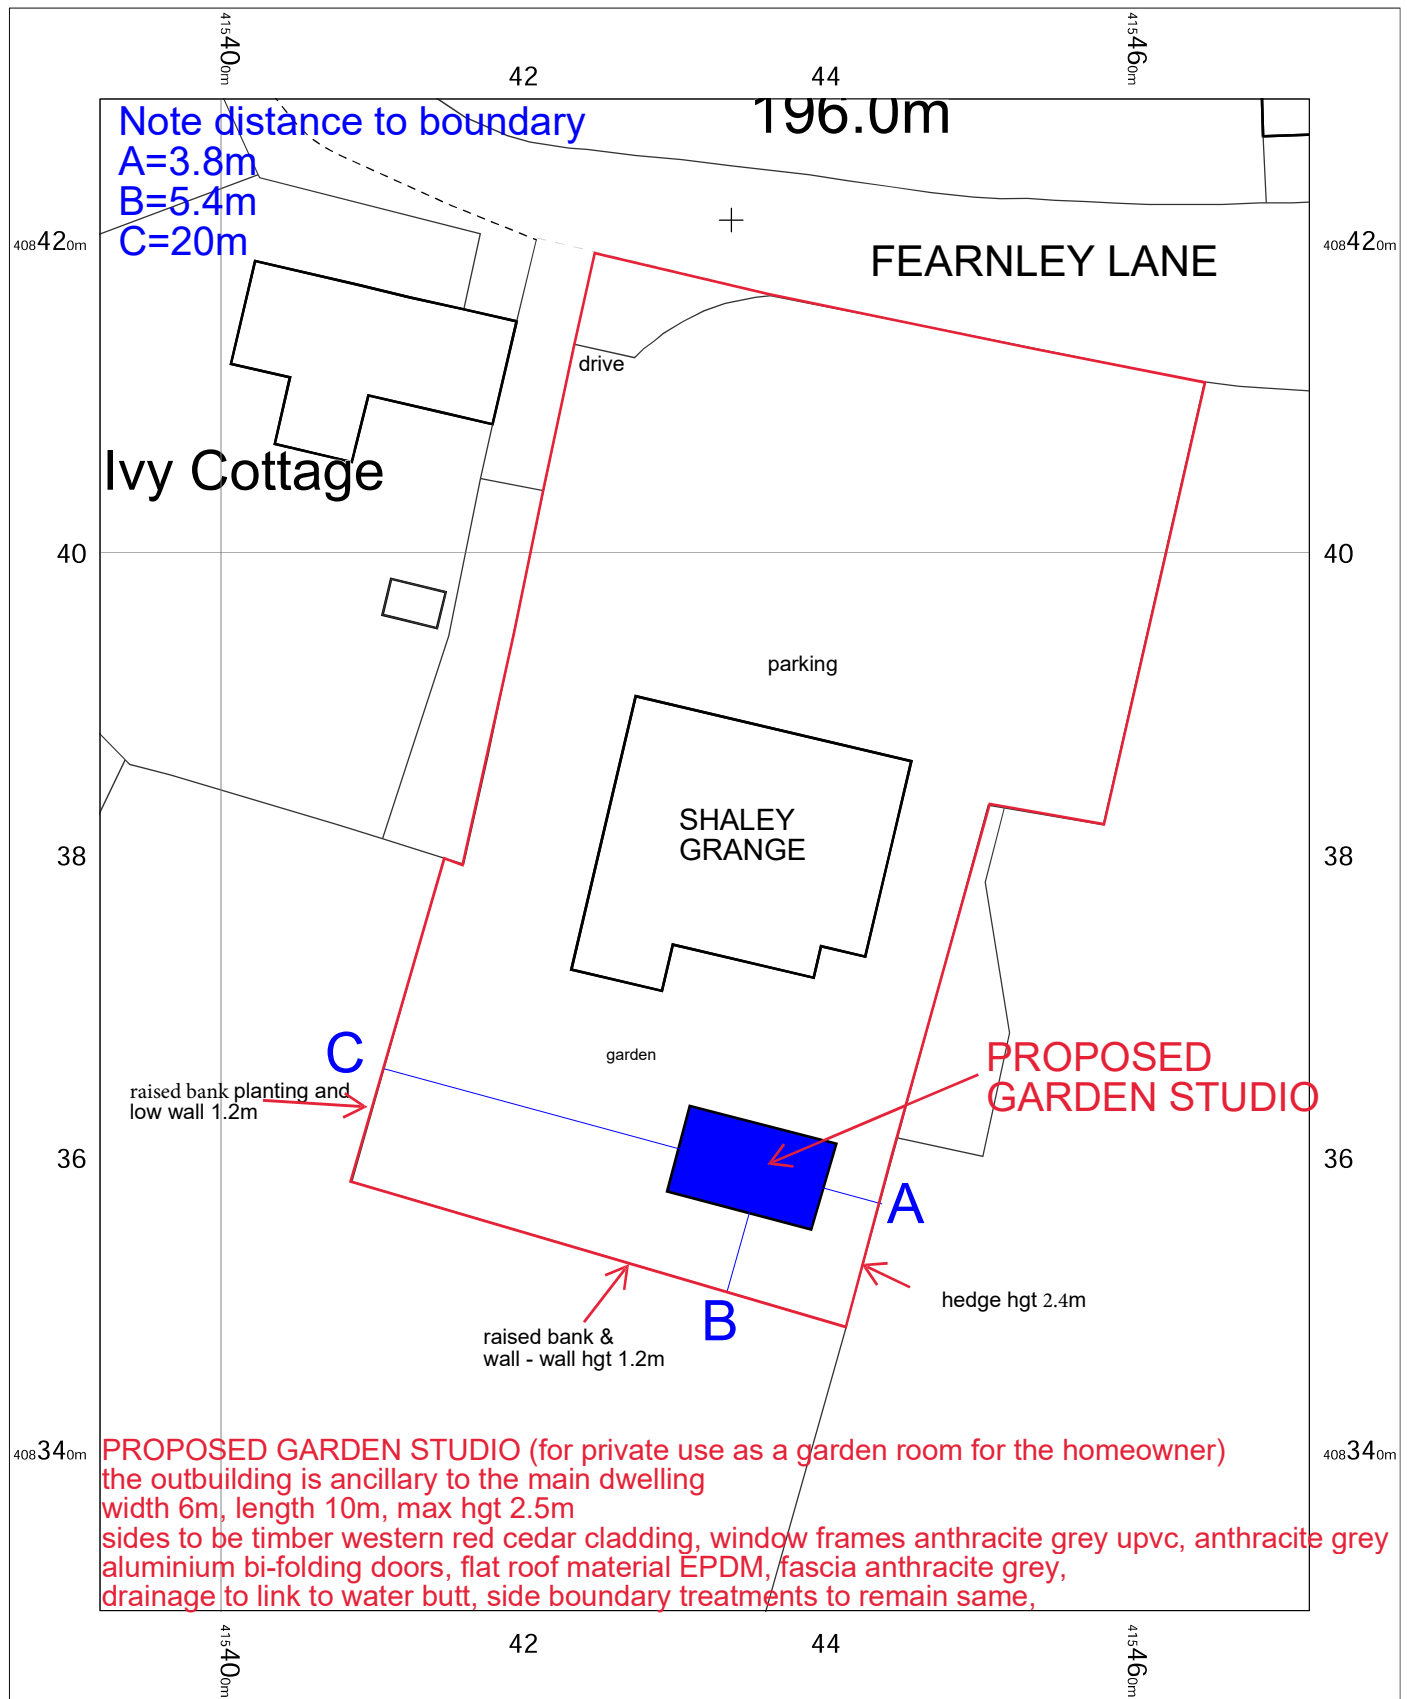


SolarFrame

OS MasterMap 1250/2500/10000 scale
Thursday, March 27, 2025, ID: CM-01214815
www.centremapslive.co.uk

1:500 scale print at A4, Centre: 415432 E, 408380 N

©Crown Copyright Ordnance Survey. Licence no.
AC0000849896

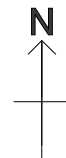

**CENTRE
MAPS
LIVE.**

FOR A BETTER POINT OF VIEW