
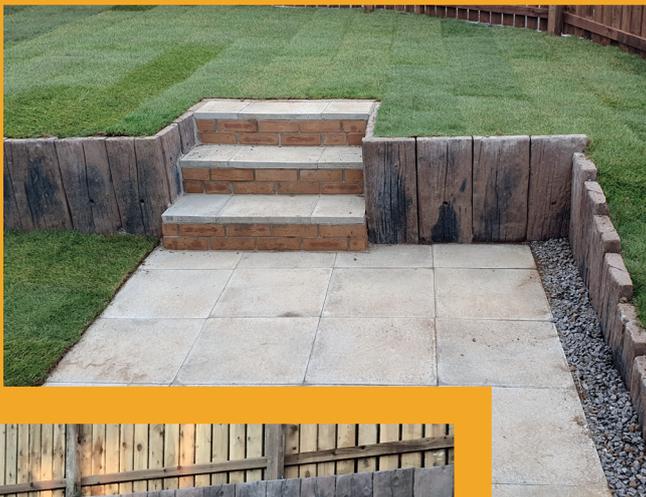


RETAINING UK

2022 PRODUCT BROCHURE

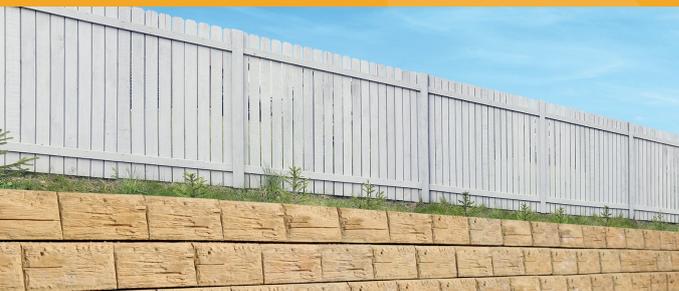

GEOROC

PAGE 1

GEOWALL

PAGE 3

OUR CLIENTS

PAGE 5

GROUNDWORKERS

PAGE 6

NATIONWIDE

PAGE 6

INTRODUCING GEOROC RETAINING WALL SOLUTION

GeoRoc is a Mechanically Stabilised Earth wall system that is designed at a panel height of 300mm high to ensure maximum efficiency within the construction process. GeoRoc's dimensions also allow for a more lightweight, health and safety compliant system.

SMOOTH SLATE GREY



TEXTURED SLATE GREY



SMOOTH YORKSTONE



TEXTURED YORKSTONE



TEXTURED OAKWOOD



GEOROC PANELS

GeoRoc is available in three different colours and two finishes, Smooth and Textured*

YORKSTONE SMOOTH



YORKSTONE TEXTURED



SLATE GREY SMOOTH



SLATE GREY TEXTURED



OAKWOOD TEXTURED



*Oakwood available in Textured only.

INTRODUCING GEOWALL RETAINING WALL SOLUTION

GeoWall is a precast concrete slab, cast in a decorative mould featuring a timber effect finish, with an expected life expectancy of a minimum of 60 years. This particular system is capable of retaining up to a height of one meter finished ground level to the top of wall.



GEO WALL PANELS

GeoWall is available in three different lengths, allowing it be used in a variety of differing applications.



GeoWall is available in two colours Oakwood, and Slate Grey. Both Colours are a textured wood effect finish.



GeoWall Technical Information

Lengths: 1250mm, 750mm, 500mm
Width: 250mm
Thickness: 55mm
Coverage: 4 units per linear metres
Pallet Quantity: 40 units (10 linear metres) (500mm)
Pallet Quantity: 40 units (10 linear metres) (750mm)
Pallet Quantity: 30 units (10 linear metres) (1250mm)

OUR CLIENTS

At Retaining UK we strive to work with like minded companies, tailoring our services to accommodate the needs of their projects, building relationships that last for decades. Below is a section of clients we work with.



GROUNDWORKERS

At Retaining UK we work with groundworker companies to ensure they have the knowledge and support to confidently install Retaining UK GeoWall products. Below are just a few of the groundworks companies currently installing GeoWall nationwide.

- Applebridge Construction
- Anwen Construction
- ATD Civils
- Biker Group
- Blaze Construction
- Bridgebank
- ECL Civils
- Friel Group
- Hughes Bros
- J Cook Ltd
- K Ord
- Knight Group
- M V Kelly
- M J Evans
- Maypine Civils
- Norcon Construction
- S&I Groundworks
- T & W Civils
- View Civils

For information on groundworker support, get in touch with the team today.

DELIVERING NATIONWIDE

Retaining UK provides products and services across the UK. To discuss delivery or service requirements in your region, contact the team today on:

Tel: 01642 233400

Email: enquiries@retaininguk.com



VISIT [RETAININGUK.COM](https://retaininguk.com)



Follow [@RetainingUK](https://twitter.com/RetainingUK)

HEAD OFFICE

Hughes House
Cargo Fleet Road
Middlesbrough
TS3 6AG
Sat Nav TS3 6AF

CONTACT US

Tel: 01642 233400
Email: enquiries@retaininguk.com
Office Opening Hours
Monday - Friday 08:00 - 17:30

Every care has been made to ensure that all product ranges, sizes and details are correct at the time of going to print. However, availability and product ranges may be subject to change over time. Please confirm your order prior to purchase.

