


Client **Richard Chambury**

Job

1 X Sliding Sash - SS39

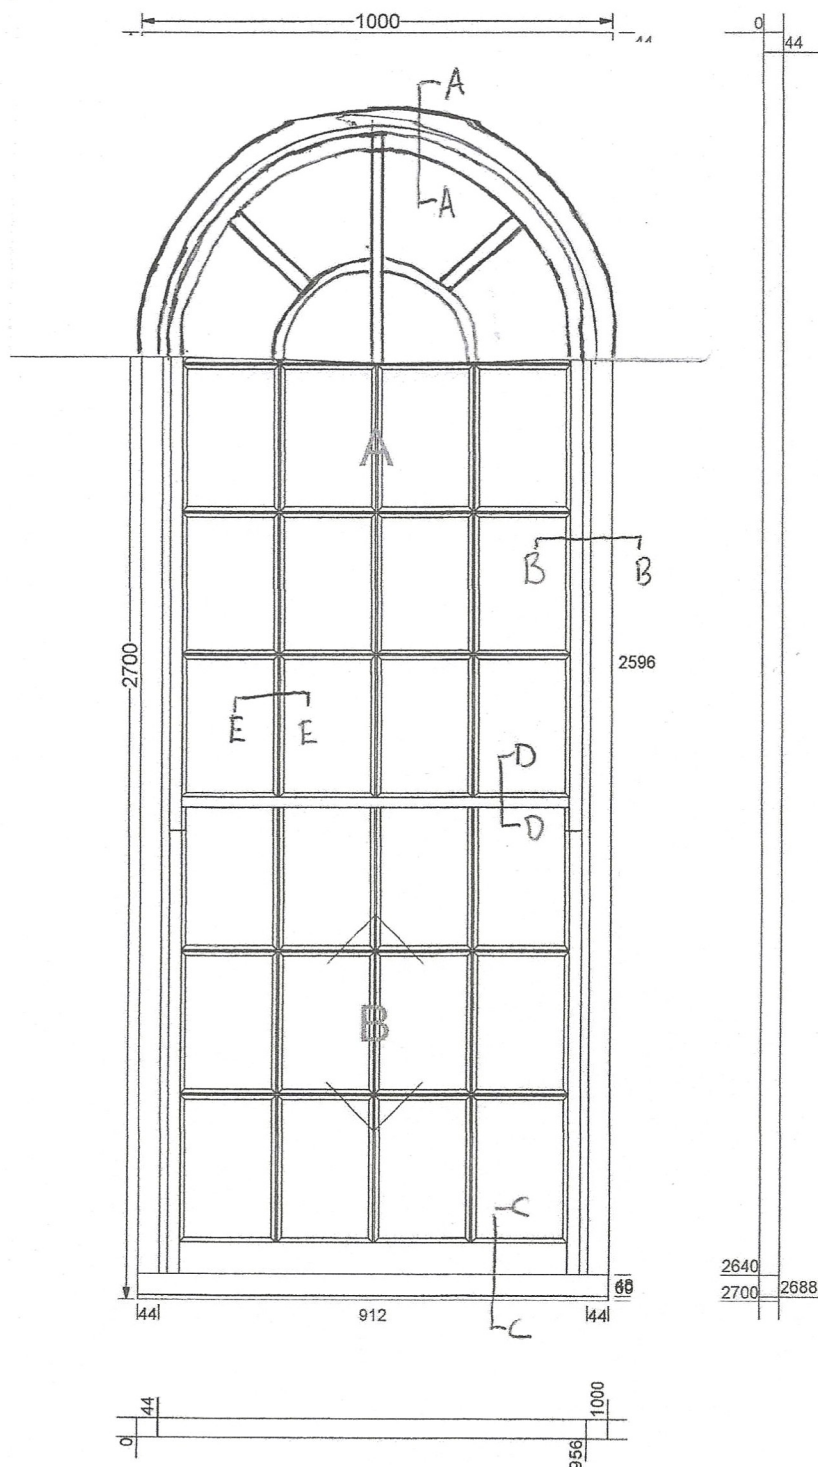


Job number

1756

16:15 7-04-25


1 of 1

A-A
HEAD +
TOP RAIL

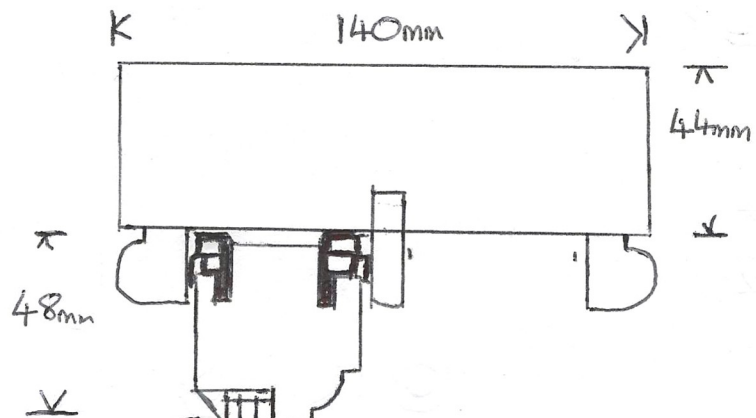

9mm x 9mm
FINE POINT
GLAZING BEAD
TO LOOK LIKE
PUTTY


SCALE 1:2 @ A4

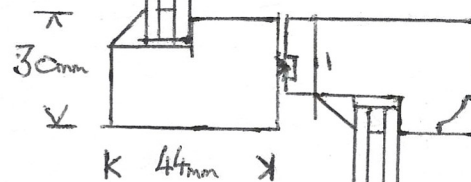

D-D
MEETING
RAIL

12mm Slimline
Double Glazed UNITS
(4x4x4)

C-C
Sill
+
Bottom
RAIL.

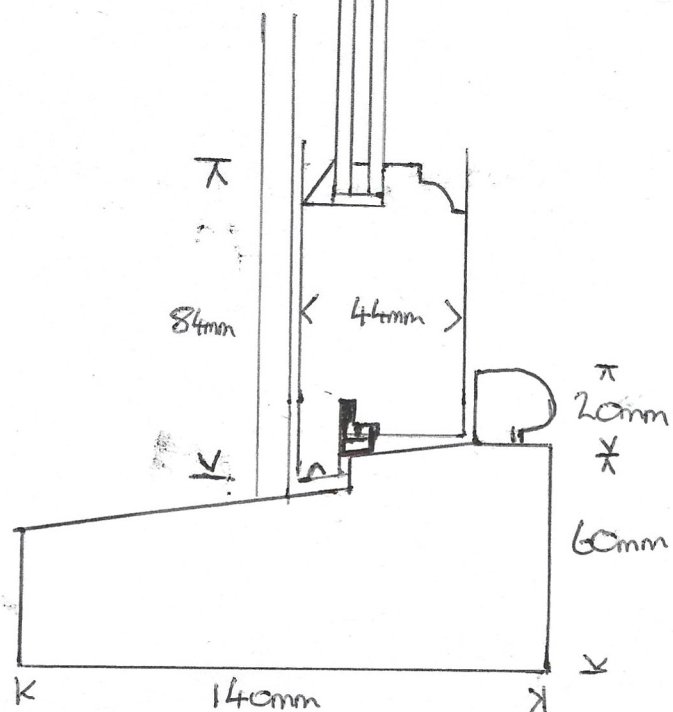

SCALE 1:2 @ A4
 B-B
 JAMBS + STILES

E-E
 GLAZING BAR

