
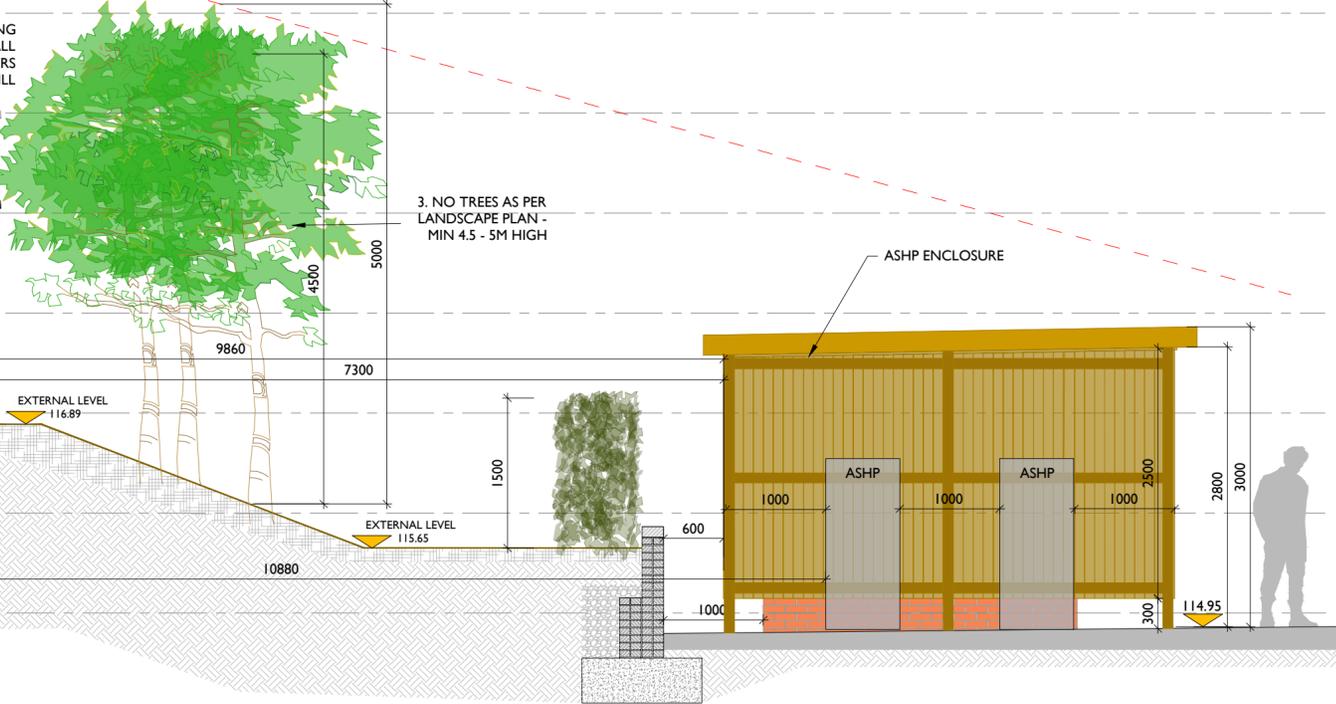
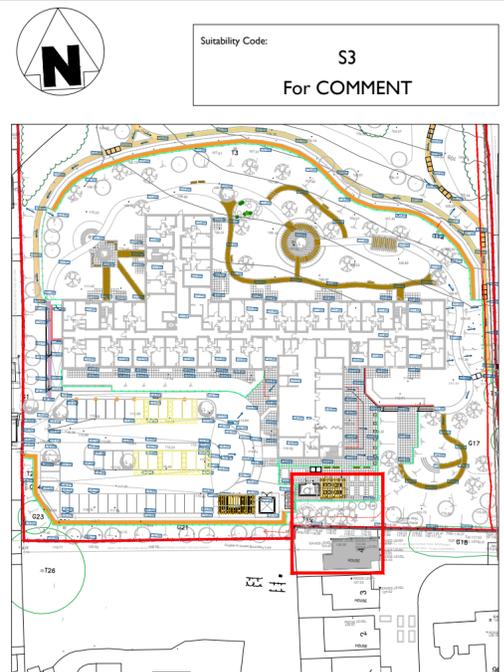
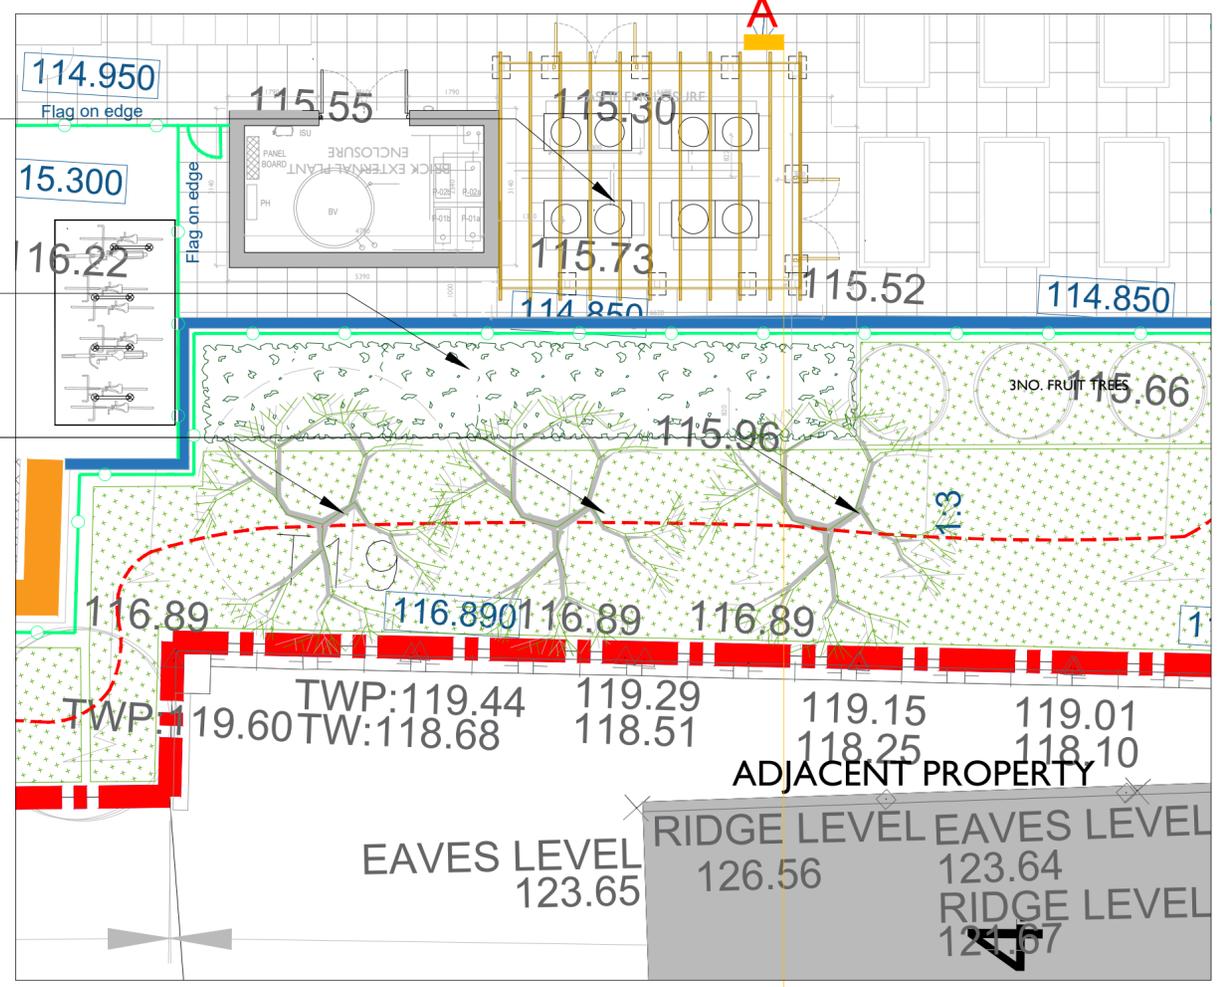


4NO ASHP UNITS
 REFER TO OPTION 2 OF THE ACOUSTIC REPORT
 ASHP UNITS TO BE FITTED WITH AMBIENT
 ACOUSTICS "CAHV-R450YA-HPB BOLT-ON
 ACOUSTIC KIT"
 HEIGHT OF THE COMPOUND WALL TO BE 2.8M

TALL NATIVE MIX PLANTING

3NO. PROPOSED HEAVY STANDARD TREES
 (12-14 GIRTH, 4.25-6.00M HEIGHT)

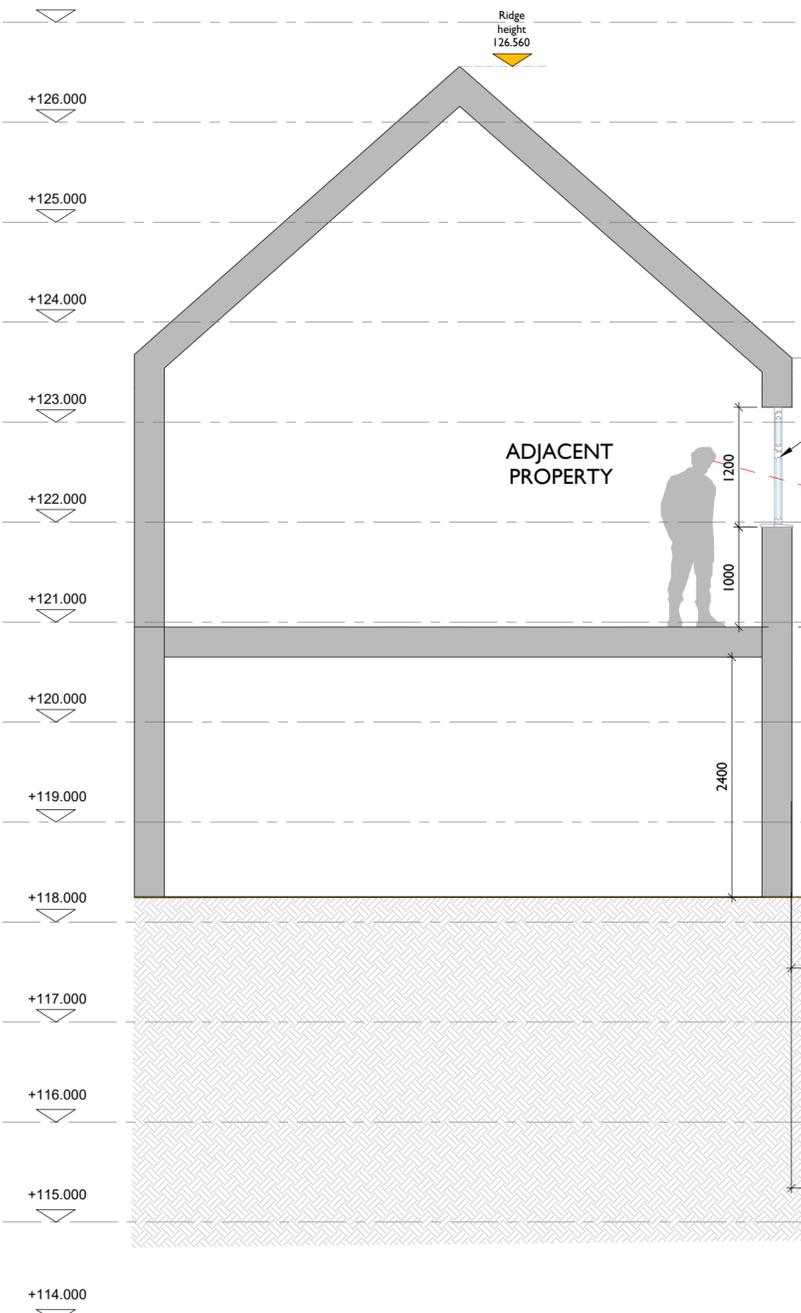

SECTION THROUGH ASHP ENCLOSURE AND ADJACENT PROPERTY - Scale 1:50