



North Elevation


concrete tile pitched roofing to rear minimum pitch
 pvc rainwater goods
 render finish

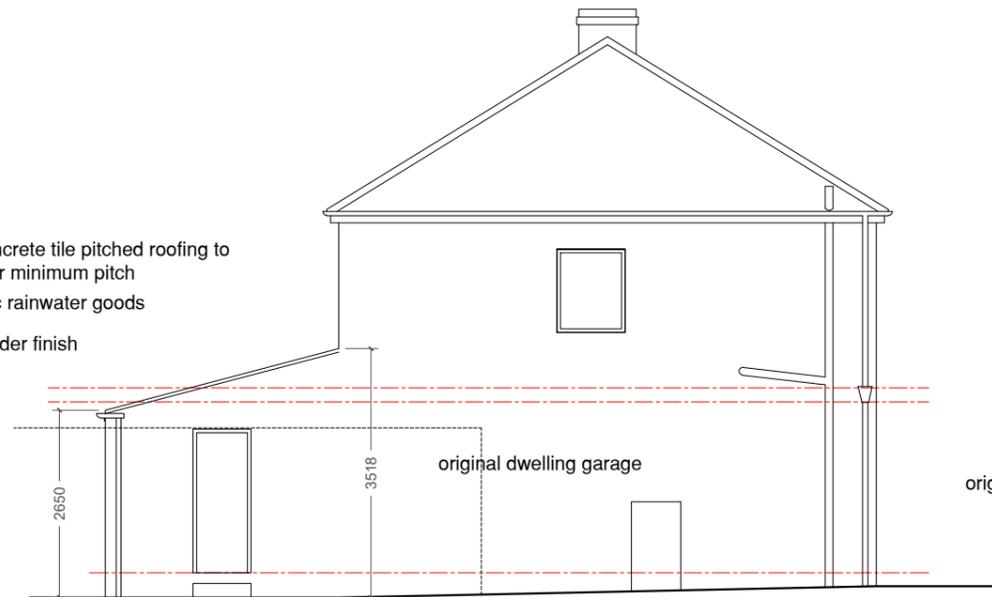


East Elevation

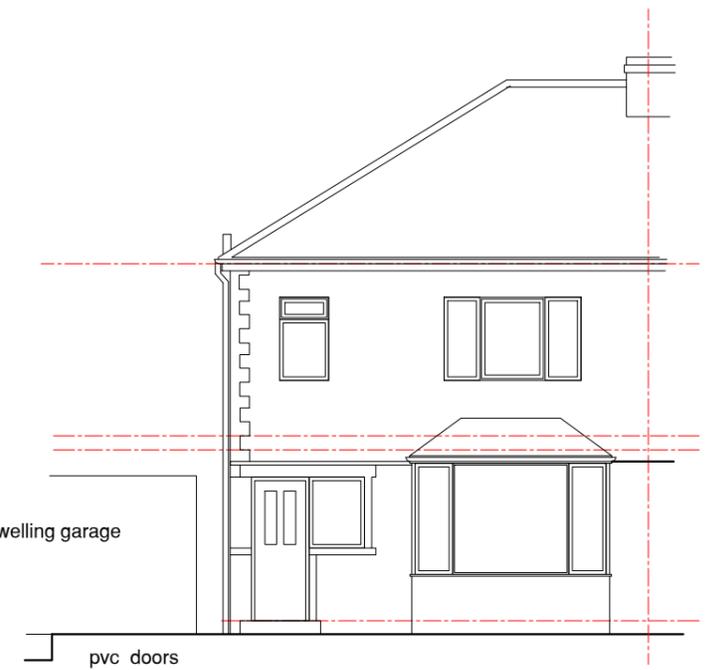


South Elevation

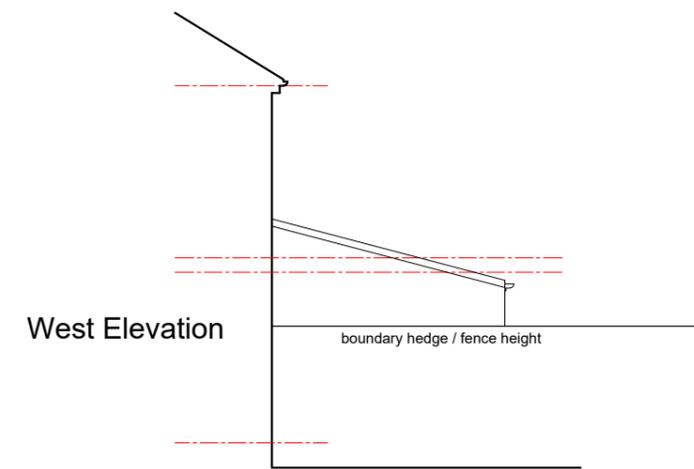

West Elevation

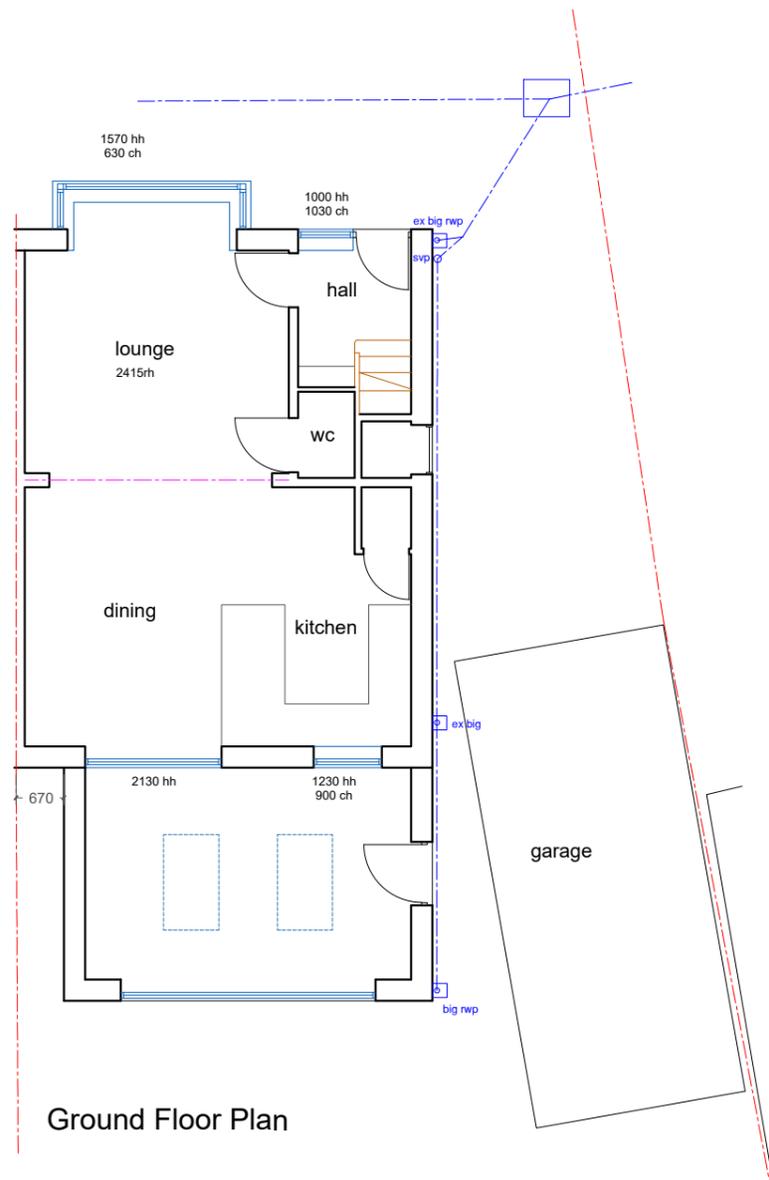

Ground Floor Plan

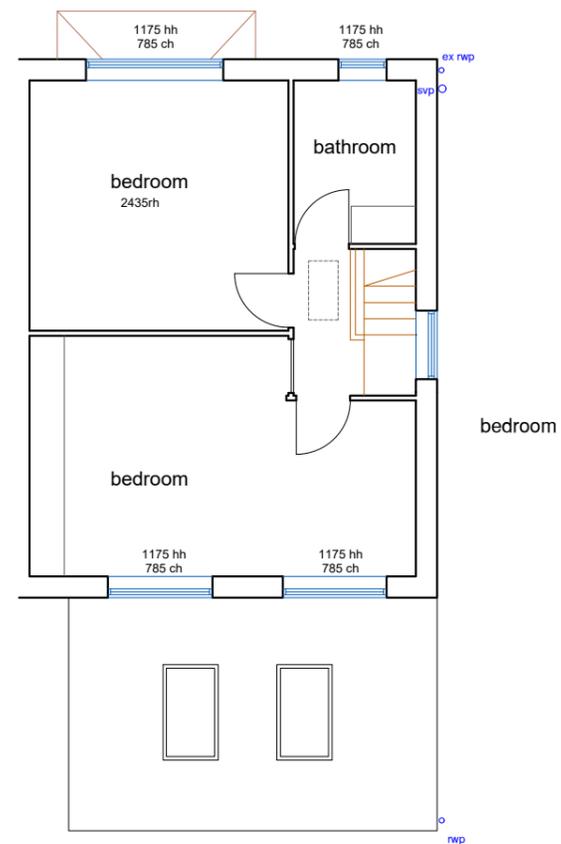

First Floor Plan

Status:
 Planning

Date:
 April 2025

Scale:
 1:100

Drg No:
 BD03.1

Title: Existing Plans
 #

Project: Side and Rear Extension
 11 Burniston Drive, Oakes HD3 3PR