


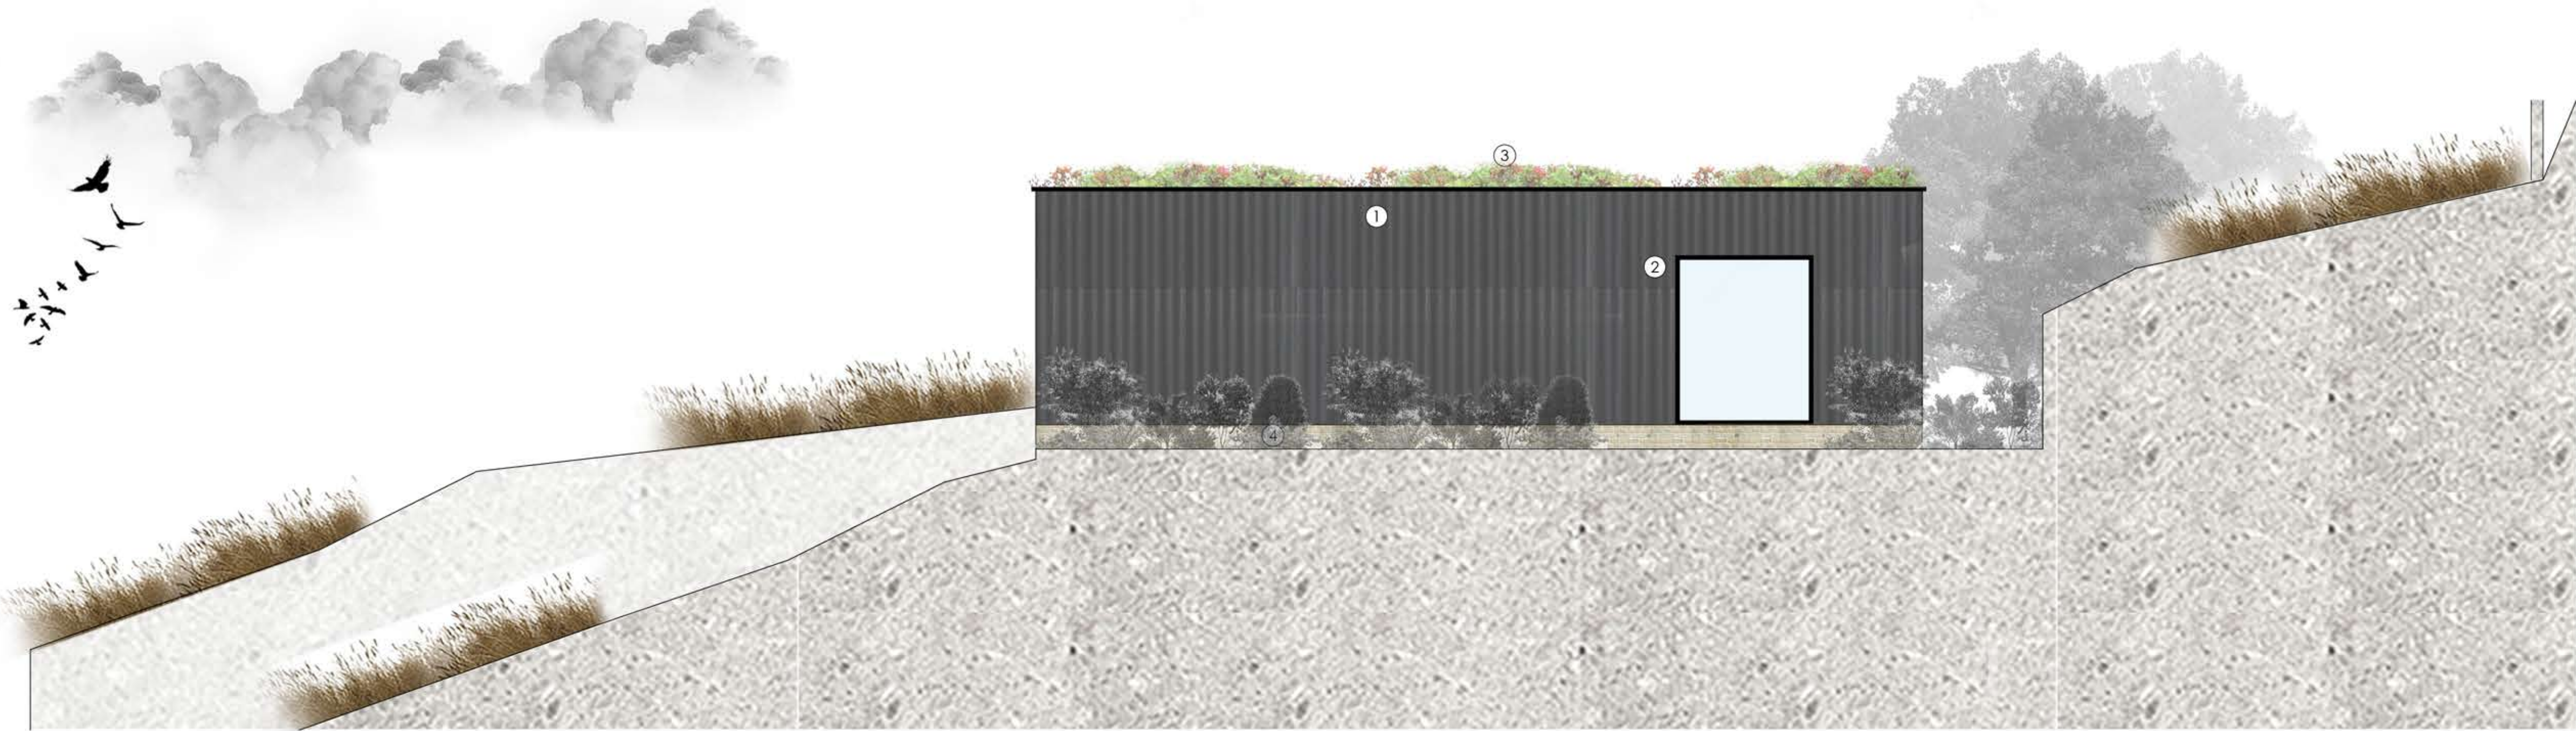

SIDE ELEVATION [FACING WEST]
AS PROPOSED_
Scale 1_50




SIDE ELEVATION [FACING EAST]
AS PROPOSED_
Scale 1_50

The drawing is copyright © Eight One Two Architects Ltd. If in doubt... ASK.
Drawing measurements that not be obtained from scaling from the drawing. All dimensions are to be verified prior to construction. Any discrepancies are to be reported to Eight One Two Architects Ltd immediately. This drawing is to be read in conjunction with all associated drawings and specifications including all relevant sub-consultants information.

RIBA Chartered Practice
arb Architects Registration Board

Notes_

PLANNING

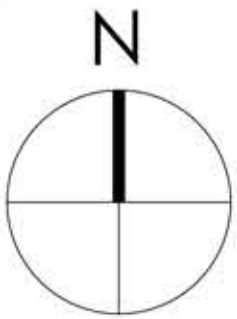

0 500 1000 1500 2000 2500mm
SCALE 1:50

Note:
Surrounding contextual buildings and information are based on received ordnance survey drawings and are shown for illustrative purposes only. assumed site boundary is subject to confirmation to legal confirmation

Note:
Information is based on OS map and received information and is subject to full topographical survey.
Assumed site boundary and site constraints subject to legal confirmation.
All Legal easements and extent of existing underground services locations are subject to confirmation.

- ① Matte black metal cladding RAL 70C
- ② Aluminium Window Sliding Door RAL 70C
- ③ Flat sedum roof
- ④ Coursed natural stone

Rev. Date. Amendments. By. Aprd.

Eight OneTwo Architects

Tel. +44 [0]7761 570735
Email. mail@eightonetwo.co.uk
www.eightonetwo.co.uk
Studio A5_Brooke's Mill_Armitage Bridge_Huddersfield_HD4 7NR

Drawing Status_
PLANNING

Client_
MR + MRS WILLIAMS

Project_
UNDERHILL, 178 LAMB HALL ROAD, HUDDERSFIELD

Drawing Title_
AS PROPOSED_ SIDE ELEVATIONS

Drawing Scale_ 1:50
Drawn By_ JAL
Checked By_ JAL

Paper Size_ A1
Drawn Date_ MARCH 2025
Checked Date_ APRIL 2025

Drawing Number_
24_B24 115