



Use figured dimensions only. DO NOT SCALE.  
 All dimensions are in millimetres unless noted otherwise.  
 All levels are in metres above ordnance datum unless noted otherwise.  
 This drawing must be read in conjunction with all other relevant drawings and specifications from the Architect and other consultants.  
 © KUFIC 2024

**NOTES:**

**KEY**


- EXISTING
- PROPOSED
- DEMOLITION
- SITE BOUNDARY

**HARD LANDSCAPING WORKS**

- TARMACADAM
- BLOCK PAVING

**BOUNDARY TREATMENT**

- 400MM STEEL BOLLARD (EXISTING)

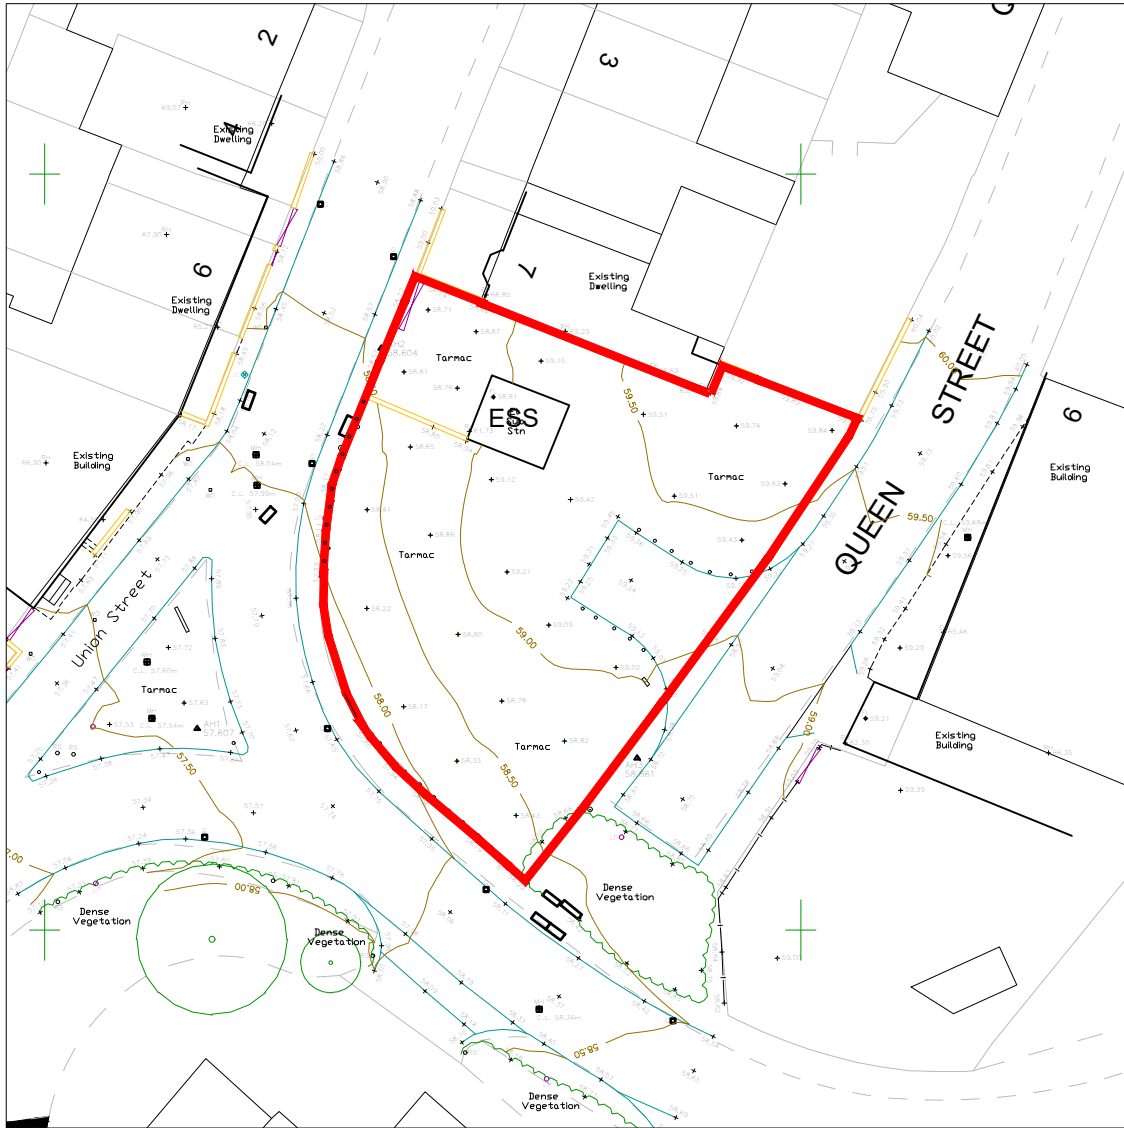

**EXISTING SITE PLAN**  
 1:500@A3



**PROPOSED SITE PLAN**  
 1:500@A3

**KUFIC ARCHITECTS**

Suite 24 Batley Business Park, Tel: 01924 694 404  
 Technology Drive, info@kufic.co.uk  
 Batley WF17 4ER www.kufic.co.uk

**PROJECT:**  
 LAND AT UNION ST

**TITLE:**  
 ERECTION OF COMMERCIAL UNIT

**DESCRIPTION:**  
 SITE PLAN

**DATE:** 24/03/25 **DRAWN:** HD  
**SCALE:** 1:500 @ A3 **CHECKED:** YA

**DRAWING REF:** 24308-D02 **REV:** A