

Existing Layout and Elevations



South West Elevation (Side) 1.100


South East Elevation (Front) 1.100

North East Elevations (Side) 1.100


North West Elevation (Rear) 1.100



Roof Layout 1.100

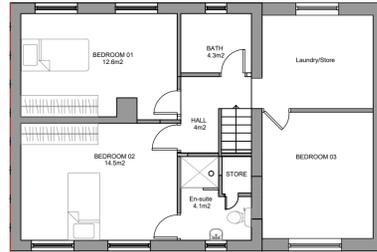

First Floor Layout 1.100

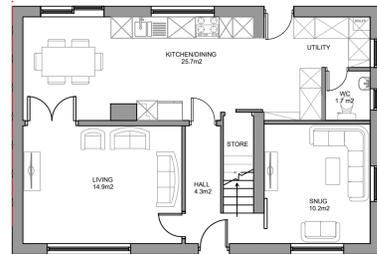

Ground Floor Layout 1.100

Proposed Elevations




South West Elevation (Side) 1.100

South East Elevation (Front) 1.100


North East Elevations (Side) 1.100

North West Elevation (Rear) 1.100

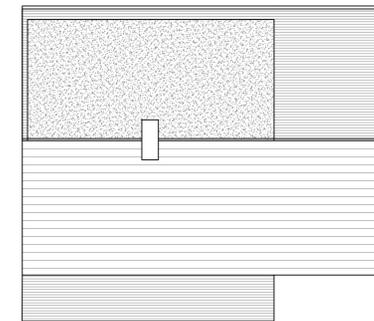

Roof Layout 1.100


Written dimensions on these drawings shall take precedence over scaled dimensions. Contractors shall verify and be responsible for all dimensions and conditions on the project and UHD Architectural Services must be notified of any variations from the dimensions and conditions shown by these drawings prior to commencement of any work. All contractors are deemed to have made themselves aware of site conditions prior to entering into any contract.

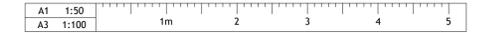


Location Plan 1.1250




Site Plan 1.500

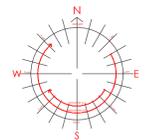


Proposed Layouts

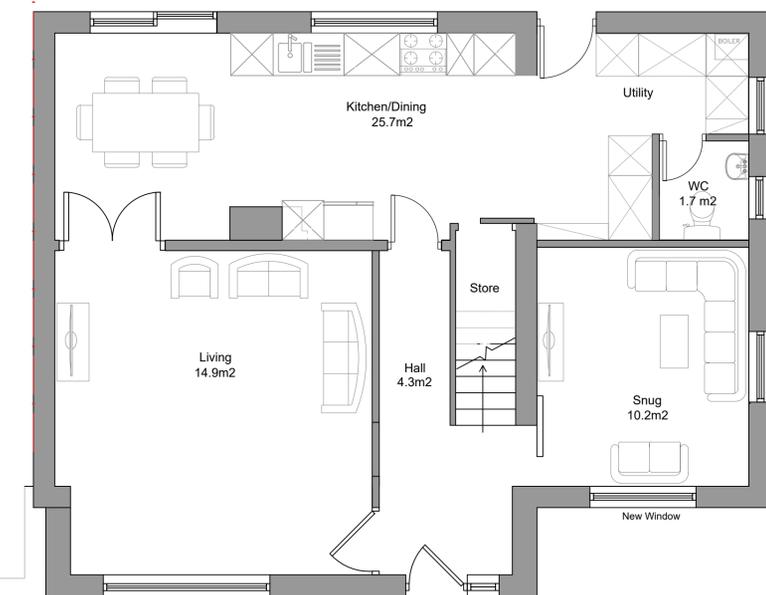

Ground Floor Layout 1.50

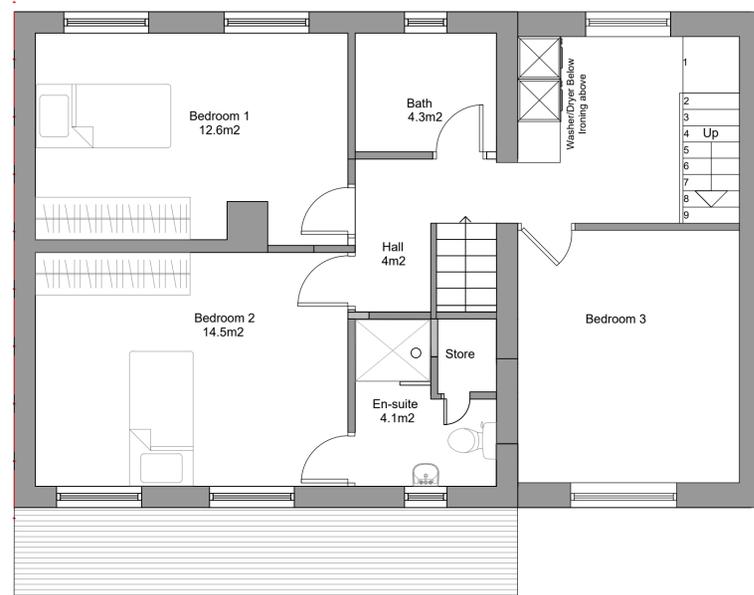

First Floor Layout 1.50

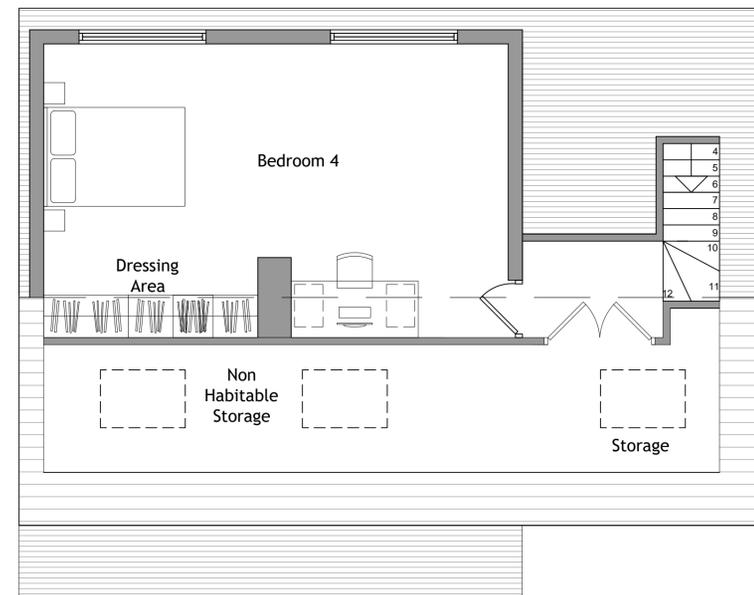

Loft Layout 1.50

REV	DESCRIPTION	DATE	DRAWN

07704906935
Umar@UHDesign.co.uk
UHDesign Architectural Services

CLIENT	Mr Usman Iqbal				
ADDRESS	118 Sycamore Ave, Huddersfield, HD3 4SH				
PROJECT	Front Extension and Rear Dormer				
DRAWING	Existing and Prop Layout and Elevations				
DRAWN	UH	DATE	Feb 25	SCALE	1.100@A1
DWG No.	2516/01B				
STATUS	PLANNING				