

Customer name: KATE NEW NORTH


Item No: 3/6

Job Number: 1604

Printed: 31/3/2025:9:05

Originator:

Location: LIGHT WELL

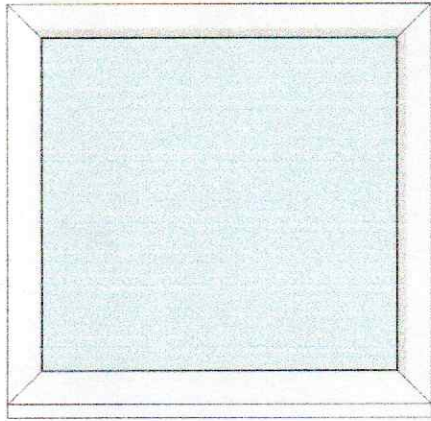

Product: Casement window
 Overall size: 915 w x 910 h
 Frame size: 915 w x 880 h
 Quantity: 1
 Outer frame : 75mm outer frame
 Cill : 85mm stub cill
 Cill colour : White
 Drainage : Concealed drainage

Open?

Part description	Quantity	w	h	End preps
100304 75mm outer frame (White)	2 off	920		
100304 75mm outer frame (White)	2 off		885	
100222 85mm stub cill (White)	1 off	915		
Clear 28mm float glass	1 off	795	760	