


39

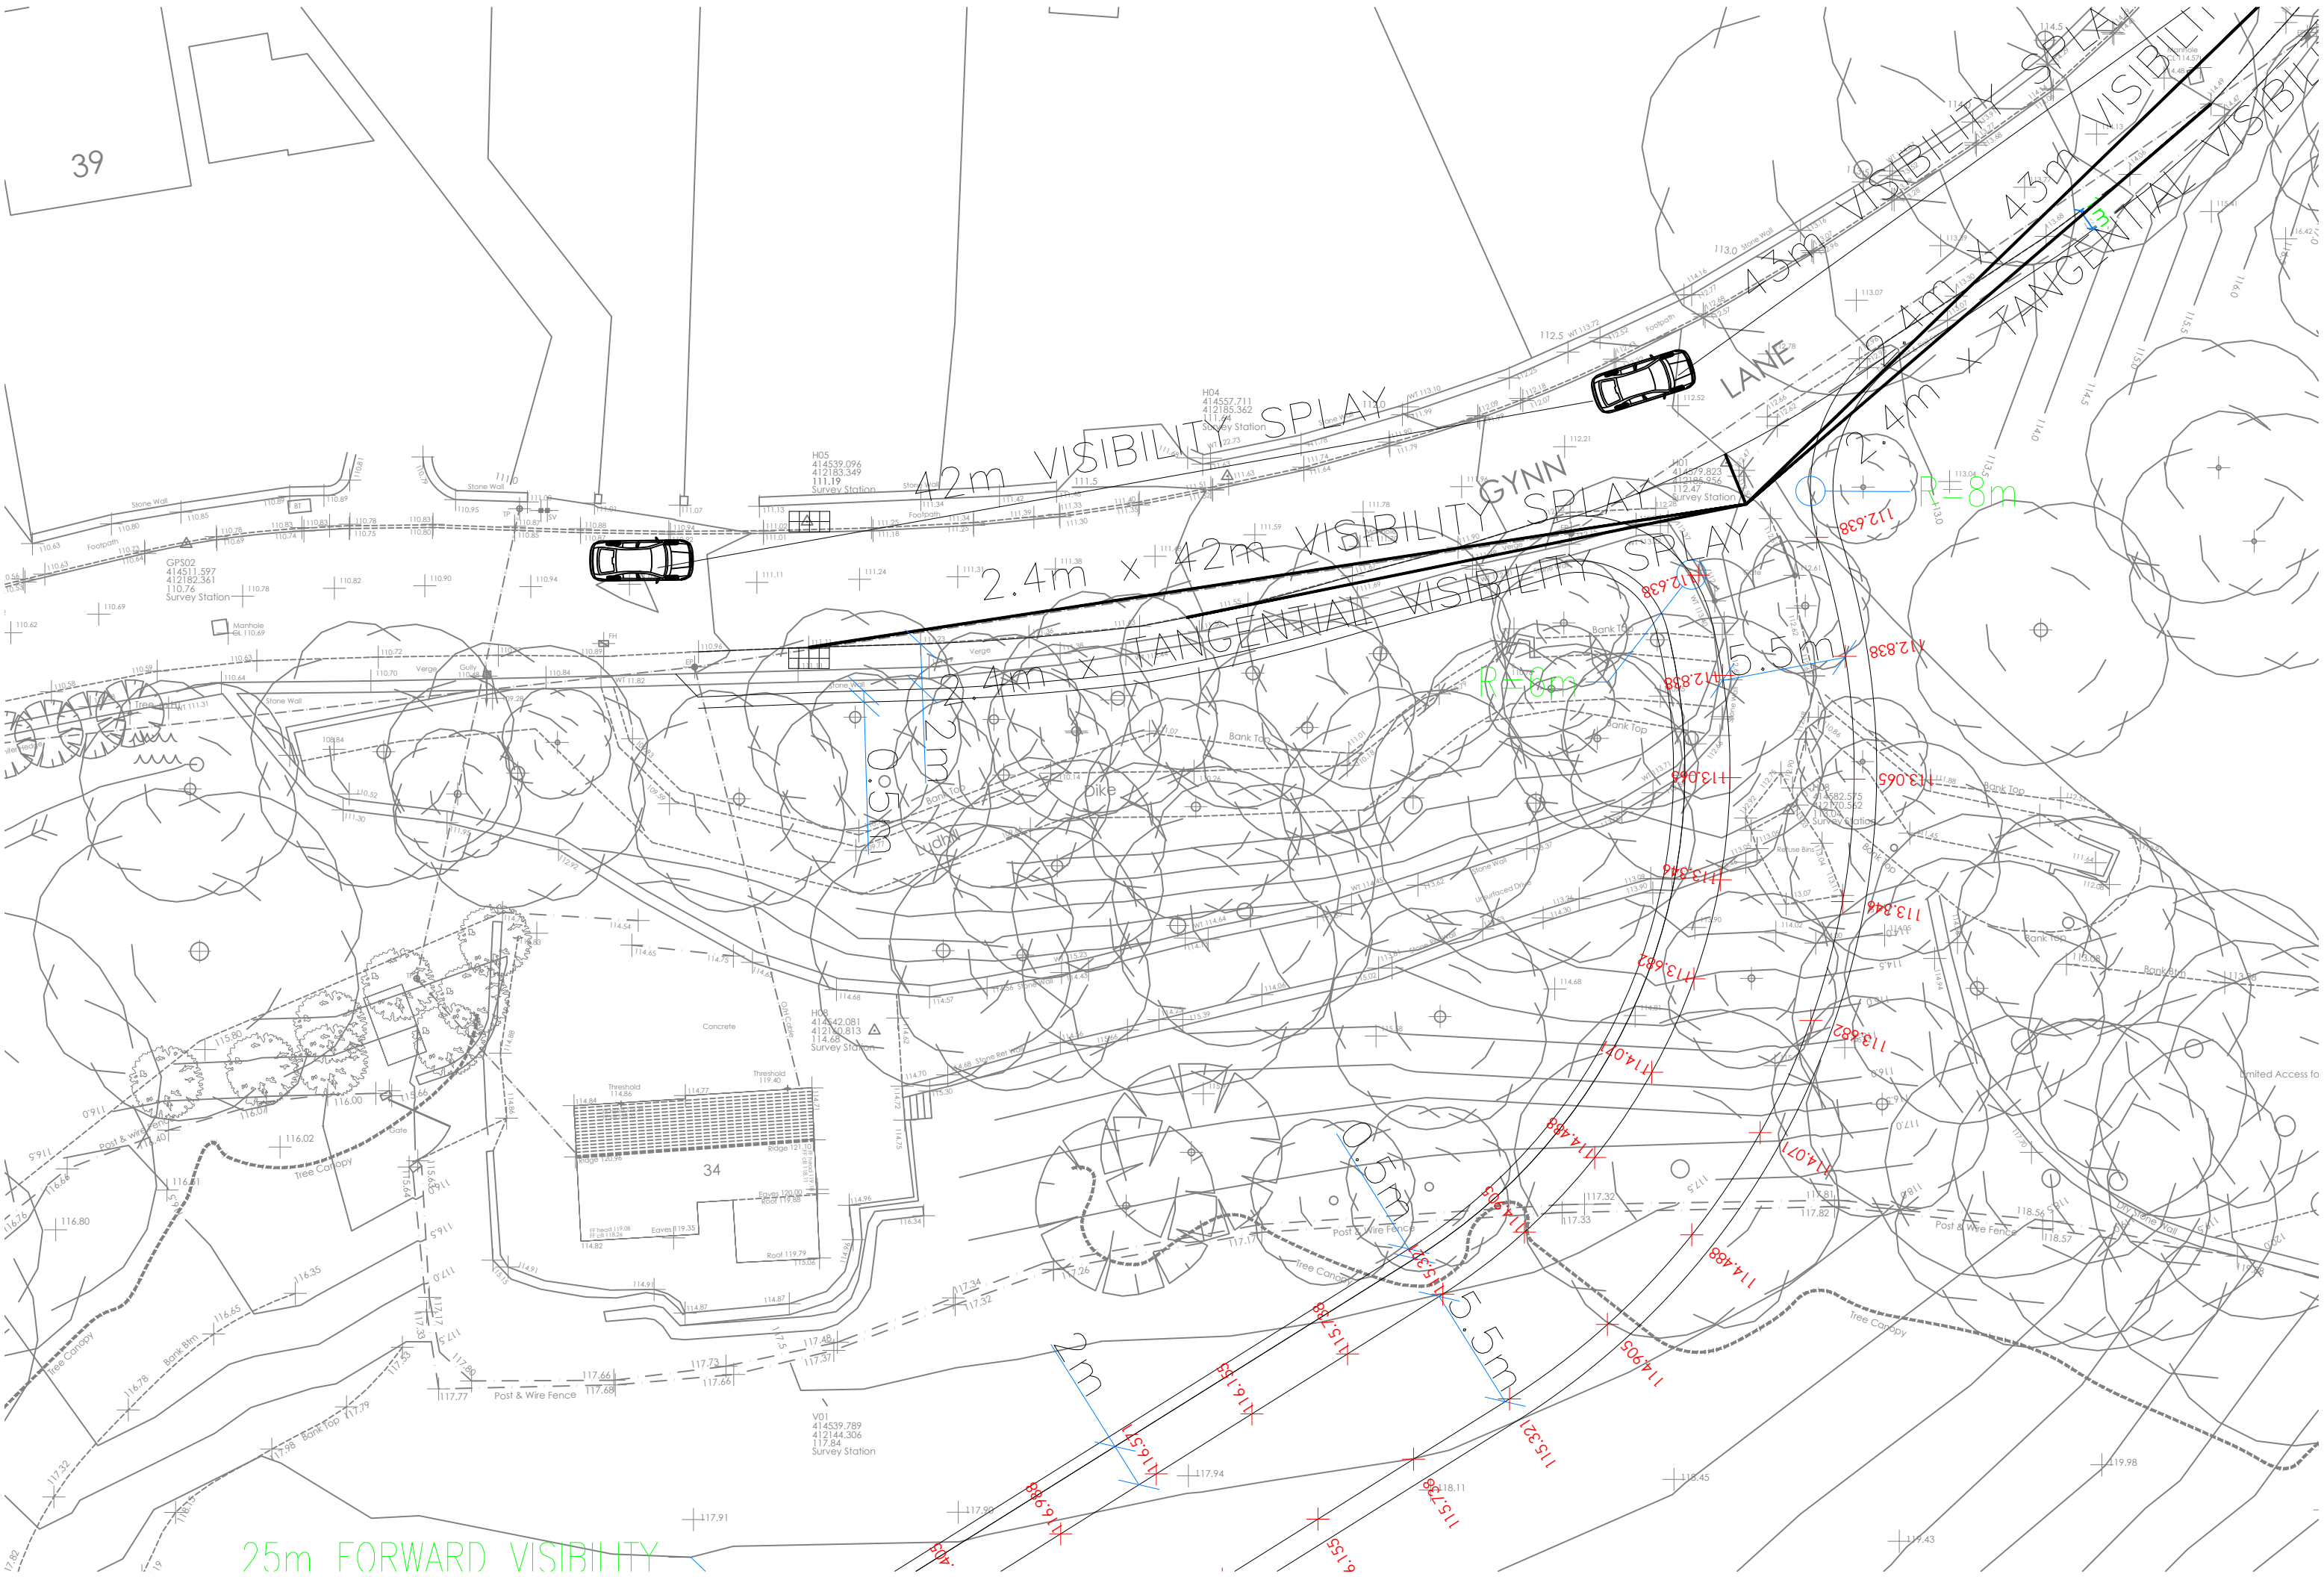

25m FORWARD VISIBILITY