

**NOTES**

This drawing has been prepared specifically for the purpose of obtaining Planning and/or Building Regulations Approval. Its suitability for other purposes without additional supplementary details and specifications cannot be guaranteed.


All dimensions are to be checked on site, any discrepancies are to be reported to the designer before work commences. Use only figured dimensions.

All structural components shown are indicative only. Details / calculations of structural members are to be provided by the Structural Engineer.


This drawing is not to be copied or divulged to a third party without written permission.



Front Elevation

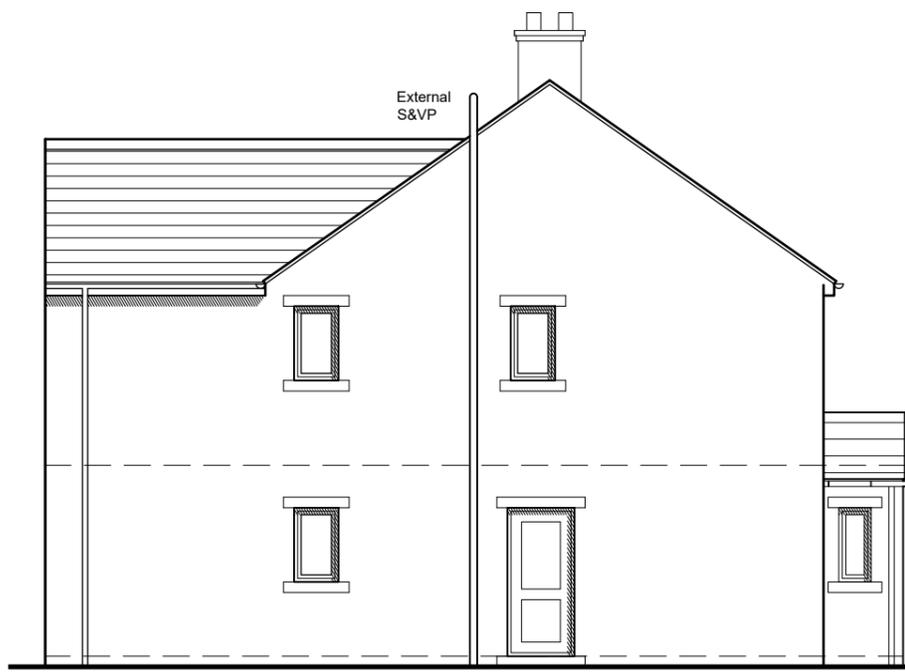


Side Elevation

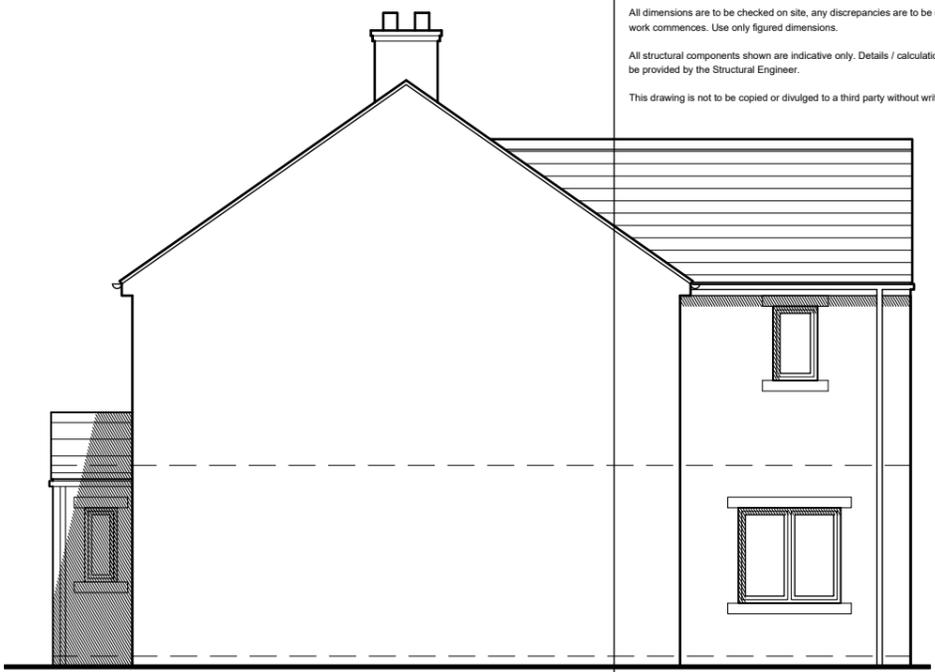


Side Elevation



Rear Elevation

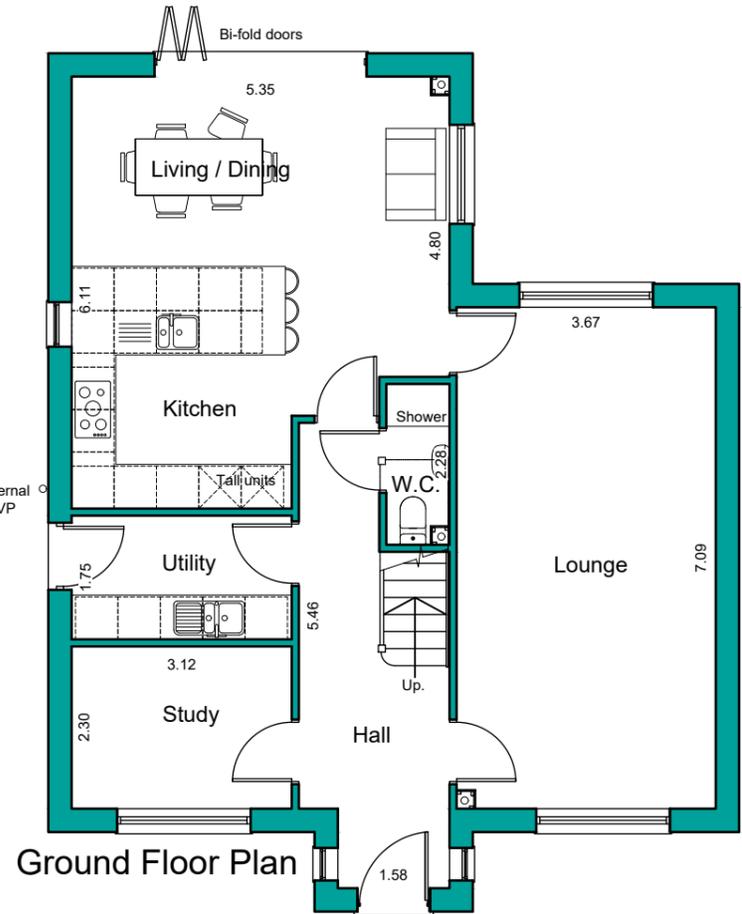

Ground Floor Plan

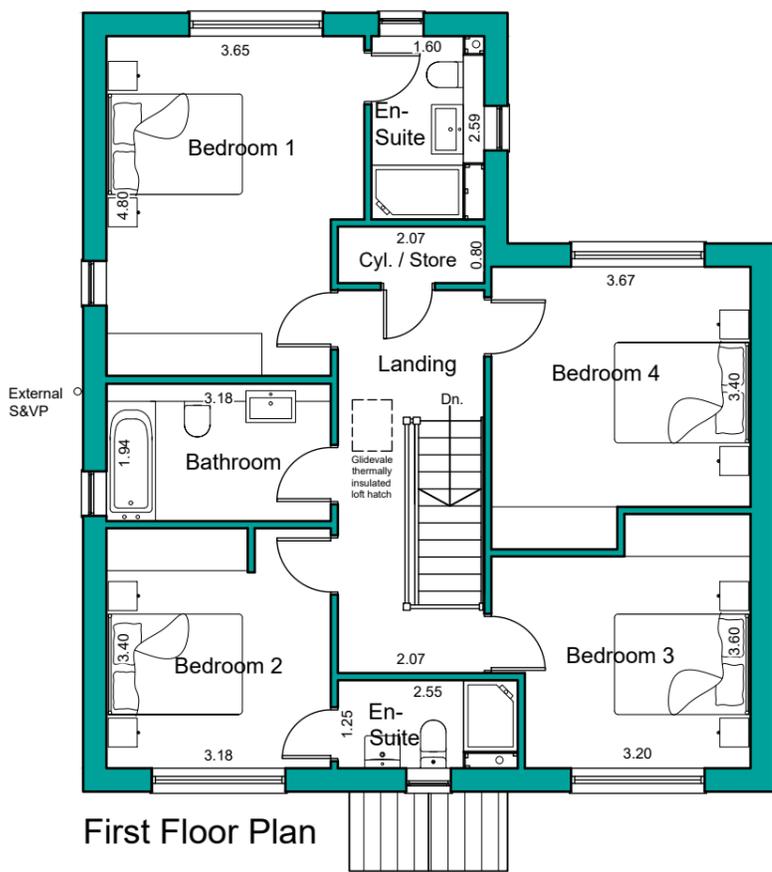

First Floor Plan

**vivly living**

**Heneghan** ARCHITECTURE  
enquiries@heneghanarchitecture.com  
www.heneghanarchitecture.com

Revisions  
R01 Preliminary Issue 26.06.25

Project:  
Residential Development  
at Gynn Lane  
Honley  
Holmfirth  
for Vivly Living  
House Type - Norway Spruce - Plot 8, 12 & 50  
Plans and Elevations

Purpose of issue: PLANNING

Drawn DRH  
Date Dec 2024  
Scales 1:100 @ A3  
Drawing No. 2479 - 0319 - R01

