

NOTES

This drawing has been prepared specifically for the purpose of obtaining Planning and/or Building Regulations Approval. Its suitability for other purposes without additional supplementary details and specifications cannot be guaranteed.

All dimensions are to be checked on site, any discrepancies are to be reported to the designer before work commences. Use only figured dimensions.

All structural components shown are indicative only. Details / calculations of structural members are to be provided by the Structural Engineer.


This drawing is not to be copied or divulged to a third party without written permission.




Front Elevation




Side Elevation

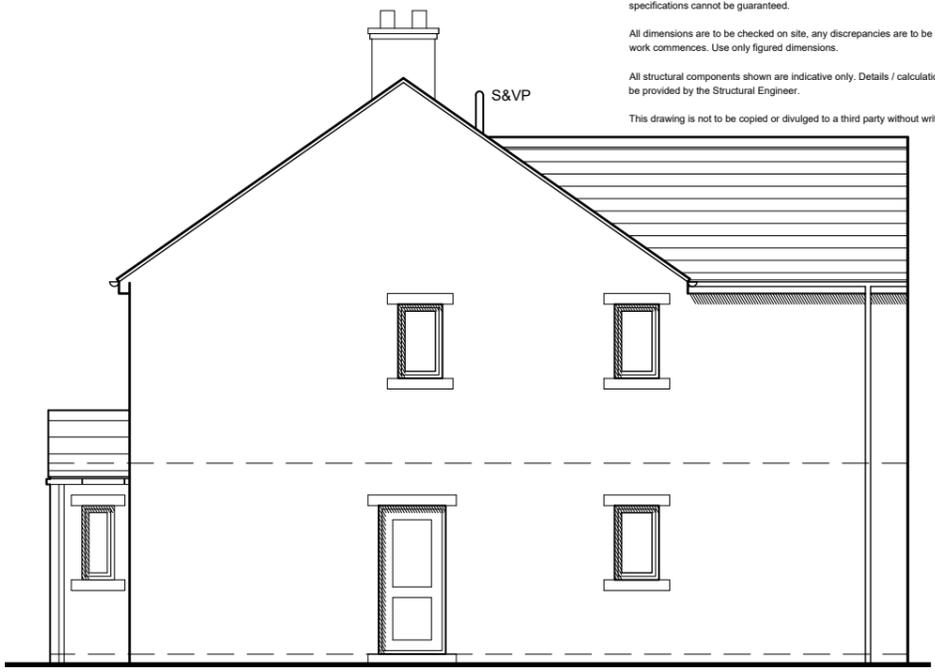

Side Elevation

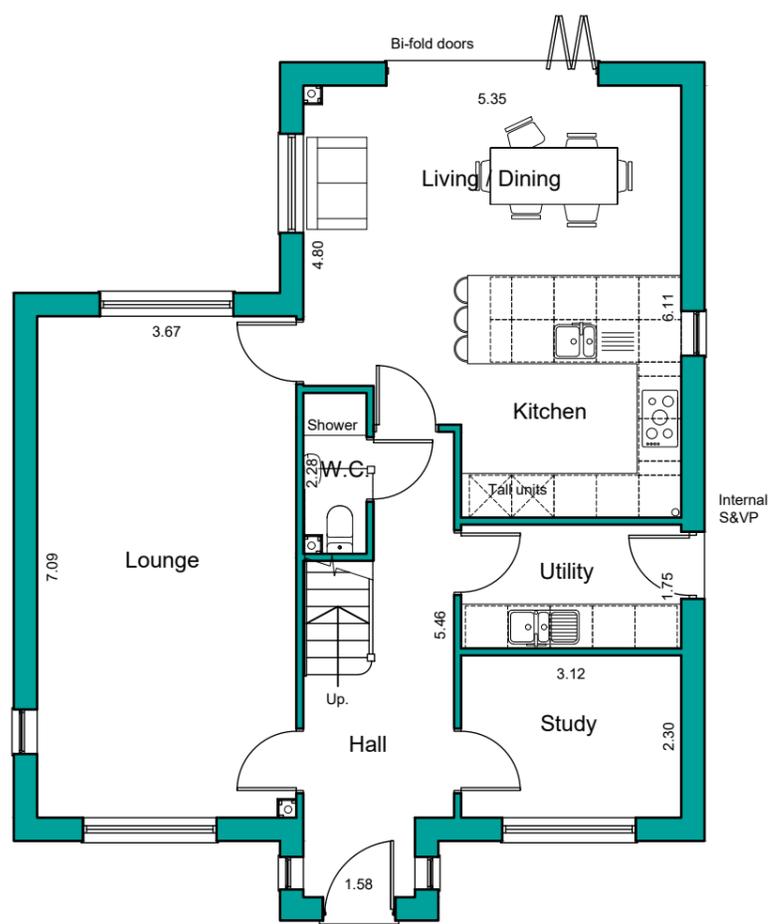

Ground Floor Plan

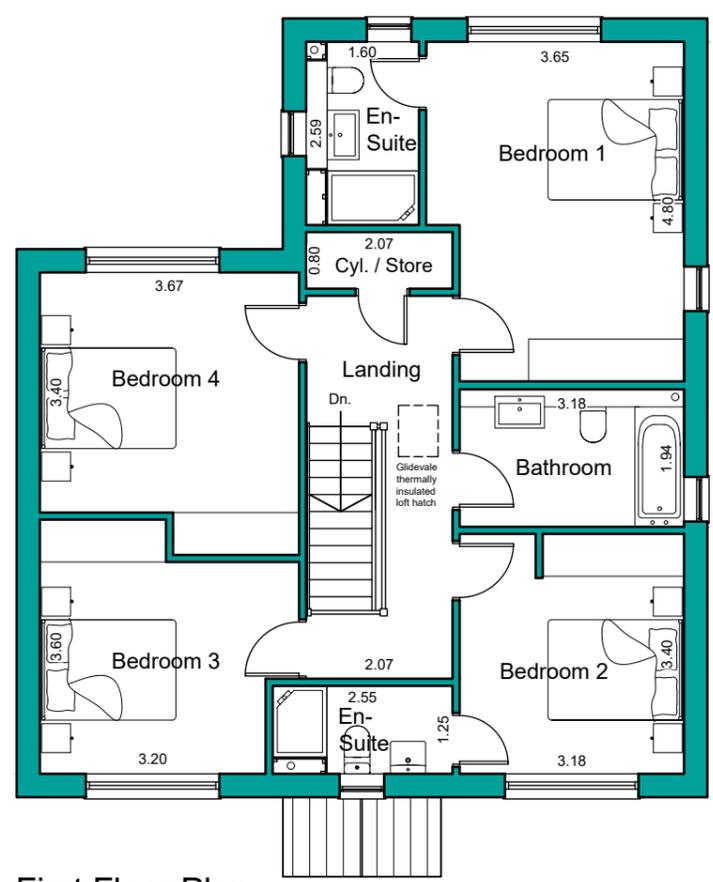

First Floor Plan



Rear Elevation

vivly living

Heneghan ARCHITECTURE
 enquiries@heneghanarchitecture.com
 www.heneghanarchitecture.com

Revisions		
R01	Preliminary Issue	22.11.24
R02	Client Amendments	05.12.24
R03	Client Amendments	07.03.25
R04	Client Amendments	24.06.25
R05	Planning Amendments	29.08.25
R06	Client Amendments	04.12.25

Project:
 Residential Development

at Gynn Lane
 Honley
 Holmfirth

for Vivly Living

House Type - Norway Spruce - Plot 11 & 12
 Plans and Elevations

Purpose of issue: PLANNING

Drawn DRH
 Date Dec 2024
 Scales 1:100 @ A3
 Drawing No. 2479 - 0314 - R06

