

NOTES

This drawing has been prepared specifically for the purpose of obtaining Planning and/or Building Regulations Approval. Its suitability for other purposes without additional supplementary details and specifications cannot be guaranteed.

All dimensions are to be checked on site, any discrepancies are to be reported to the designer before work commences. Use only figured dimensions.

All structural components shown are indicative only. Details / calculations of structural members are to be provided by the Structural Engineer.

This drawing is not to be copied or divulged to a third party without written permission.





Front Elevation



Side Elevation



Side Elevation

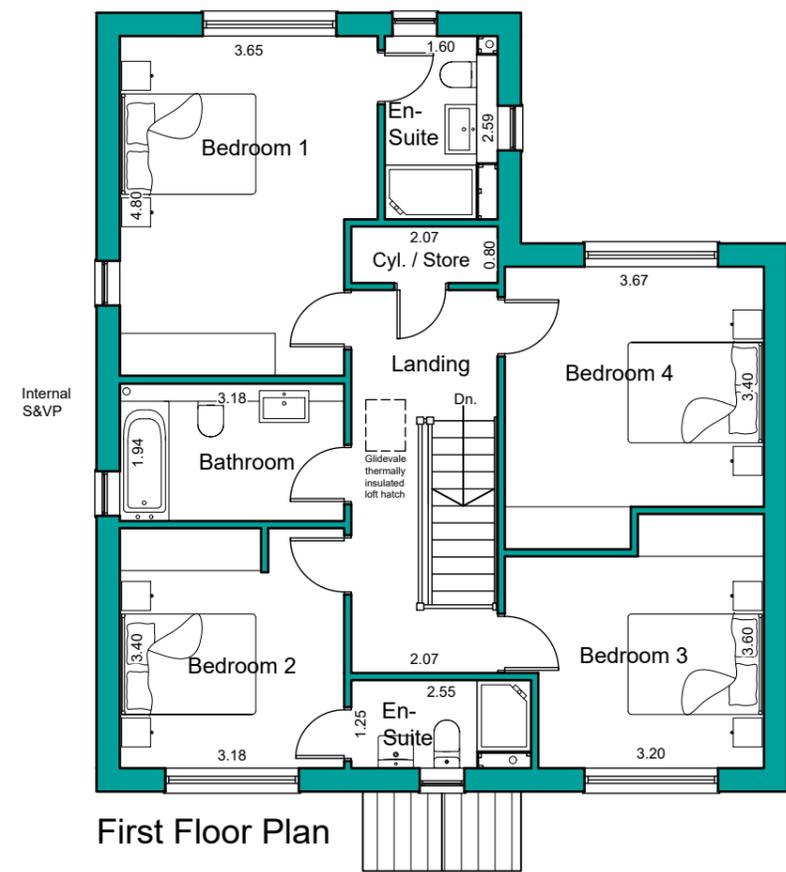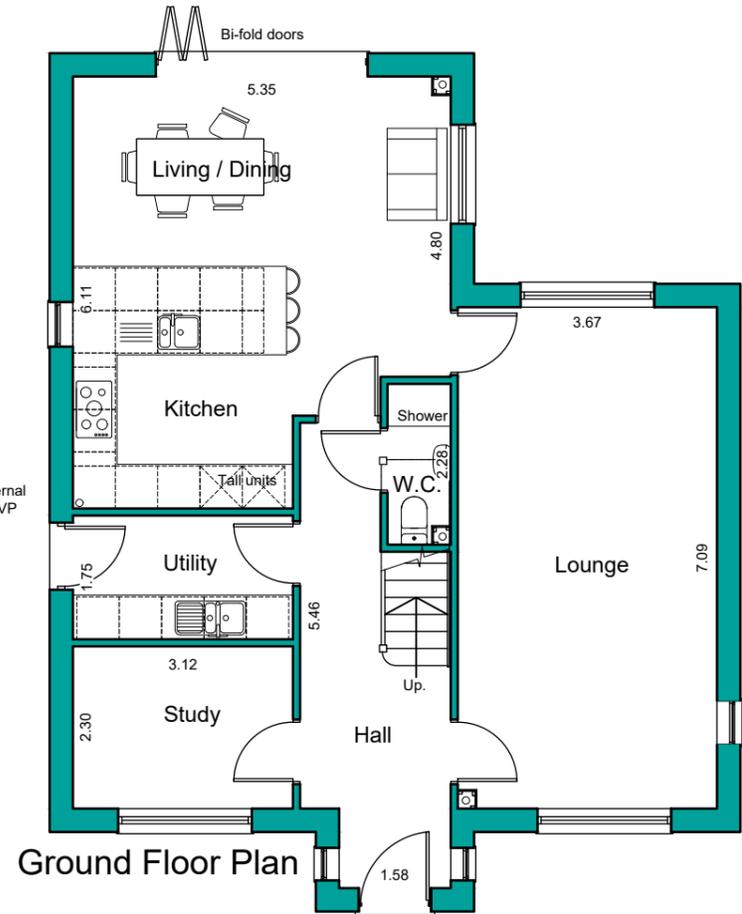

Rear Elevation

vivly living

Heneghan ARCHITECTURE
enquiries@heneghanarchitecture.com
www.heneghanarchitecture.com

Revisions		
R01	Preliminary Issue	26.06.25
R02	Planning amendments	29.08.25
R03	Client Amendments	04.12.25

Project:
Residential Development

at Gynn Lane
Honley
Holmfirth

for Vivly Living

House Type - Norway Spruce - Plot 8 & 50
Plans and Elevations

Purpose of issue: PLANNING

Drawn	DRH
Date	Dec 2024
Scales	1:100 @ A3
Drawing No.	2479 - 0319 - R03

