

PROPOSED SIDE ELEVATION
(North)

PROPOSED SIDE ELEVATION
(South)


KEYS

-  Existing Tiles /Slates
-  Proposed Tiles matching
-  Existing Render
-  Existing Brickwork
-  Proposed Brickwork Matching
-  Proposed Render Matching
-  Elevation through Gable end

- ① Existing UPVC white window
- ② Proposed UPVC window in white colour
- ③ Existing UPVC Composite Black Door
- ④ Proposed UPVC composite door in white colour



EXISTING SIDE ELEVATION
(North)

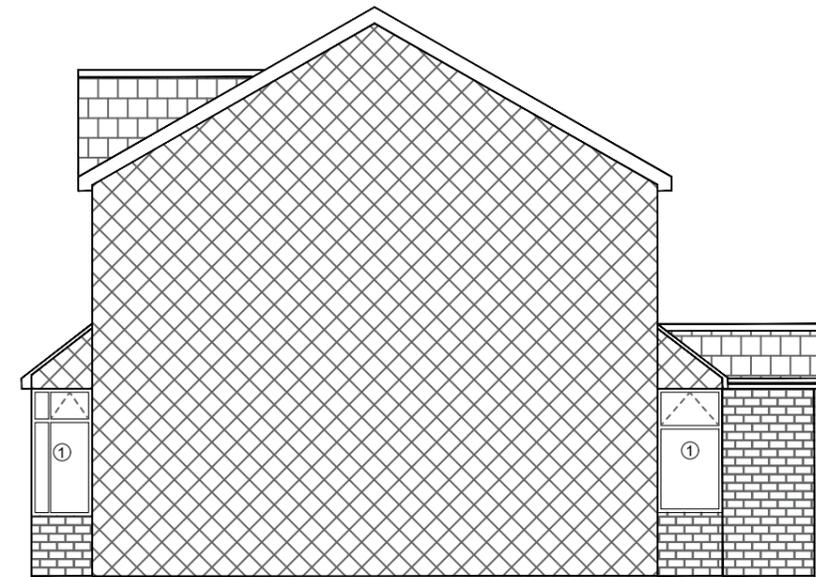

EXISTING SIDE ELEVATION
(South)

NOTES

This drawing is subject to a detailed building and site survey, therefore no guarantee of its accuracy can be given.
 This drawing has been draughted in accordance with the clients design requirements.
 All areas are approximate and are subject to a detailed building and site survey and further design development.
 All dimensions should be checked prior to commencement of construction on site. Measurements should not be taken off the drawing.

Rev	Revision	Date
JOB		
PROPOSED SINGLE STOREY REAR AND FRONT EXTENSION		
ADDRESS		
12 CARLTON AVENUE BATLEY WF17 7AQ		
MR SAEED YAQUB		
DATE	SCALE	SHEET
19.05.25	1:100	4@A3