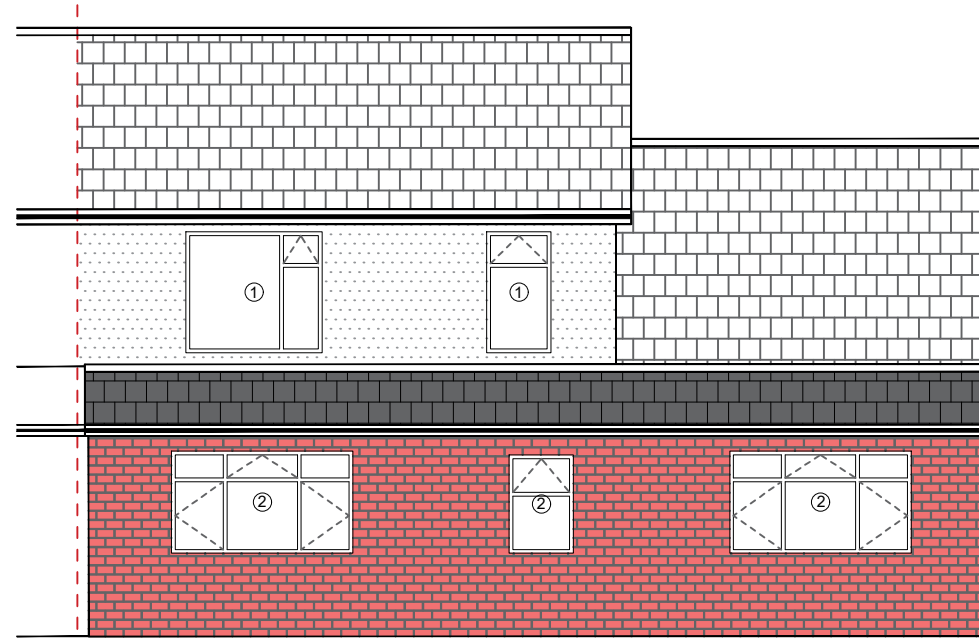




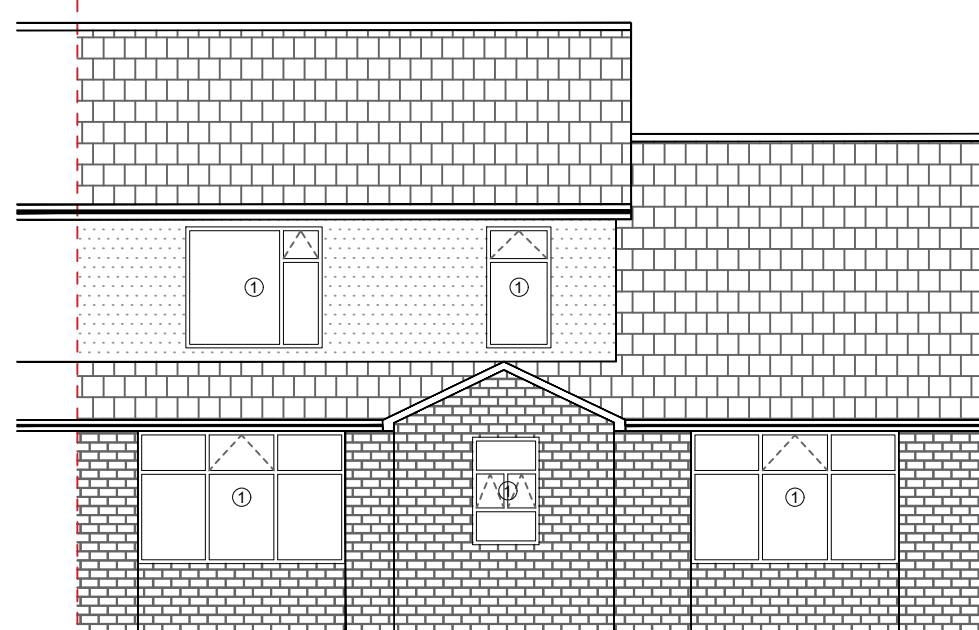
PROPOSED FRONT ELEVATION
(West)



PROPOSED REAR ELEVATION
(East)



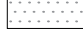
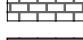


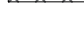


EXISTING FRONT ELEVATION
(West)



EXISTING REAR ELEVATION
(East)

KEYS

-  Existing Tiles /Slates
-  Proposed Tiles matching
-  Existing Render
-  Existing Brickwork
-  Proposed Brickwork Matching
-  Proposed Render Matching
-  Elevation through Gable end

- ① Existing UPVC white window
- ② Proposed UPVC window in white colour
- ③ Existing UPVC Composite Black Door
- ④ Proposed UPVC composite door in white colour

NOTES

This drawing is subject to a detailed building and site survey, therefore no guarantee of its accuracy can be given. This drawing has been draughted in accordance with the clients design requirements. All areas are approximate and are subject to a detailed building and site survey and further design development. All dimensions should be checked prior to commencement of construction on site. Measurements should not be taken off the drawing.

Rev	Revision	Date

JOB
PROPOSED SINGLE STOREY REAR AND FRONT EXTENSION

ADDRESS

12 CARLTON AVENUE
BATLEY
WF17 7AQ

MR SAEED YAQUB

DATE	SCALE	SHEET
19.05.25	1:100	3@A3