


ROAD

1M HIGH POST & RIBBON FENCE  
EDGED BLUE

EXT'G ACCESS & HARDSTANDING

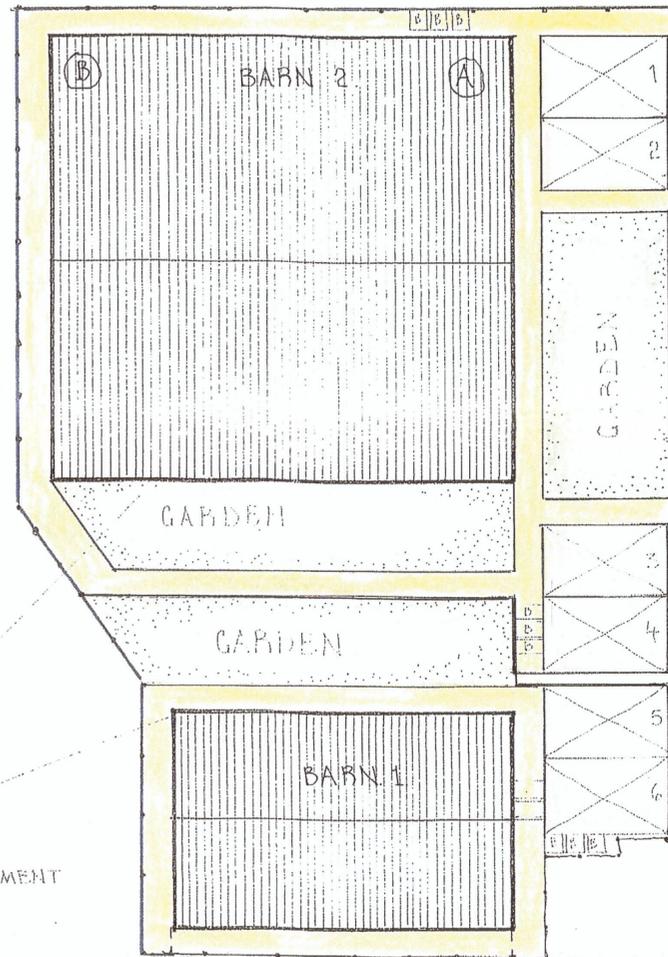

CAR SPACES 5m x 3m

FLAG STONE PATHS SHADED YELLOW

FLOOR AREA BARN .2. 304m<sup>2</sup>  
EXTERNAL AREA 255m<sup>2</sup>

FLOOR AREA BARN .1. 118m<sup>2</sup>  
EXTERNAL AREA 109m<sup>2</sup>

BARN .2:  
UNIT A:  
FLOOR AREA 152m<sup>2</sup>  
EXT'N AREA 123m<sup>2</sup>

UNIT B:  
FLOOR AREA 152m<sup>2</sup>  
EXT'N AREA 132m<sup>2</sup>

SEWAGE TREATMENT  
PLANT

LAYOUT PLAN AS PROPOSED

CLIENT PHIL MAXINE
PROJECT ALTERATIONS & DETAILS
LOCATION MCHAM GRANGE FARM SLADEVALE RD TIDE SPY
<b>S. INGRAM &amp; ASSOCIATES</b> Building Surveyors & Design Consultants CIVIC TRUST AWARD 2002 - COMMENDATION FOR GOOD DESIGN
DESIGN STUDIO HEIGHTS LANE HEIGHTS DELPH OLDHAM OL3 5TH
Telephone: 0145 787 6500 Mobile: 07702500367
SCALES: 1:200
DRAWN BY: S. INGRAM
DATE: APRIL 2025 REV: MAY 2025
DRAWING No. 78/P1