


No part of this drawing may be reproduced without prior written permission.

KEY
ALL MEASUREMENTS
SHOWN IN MILLIMETRES

DO NOT SCALE IF IN DOUBT PLEASE ASK

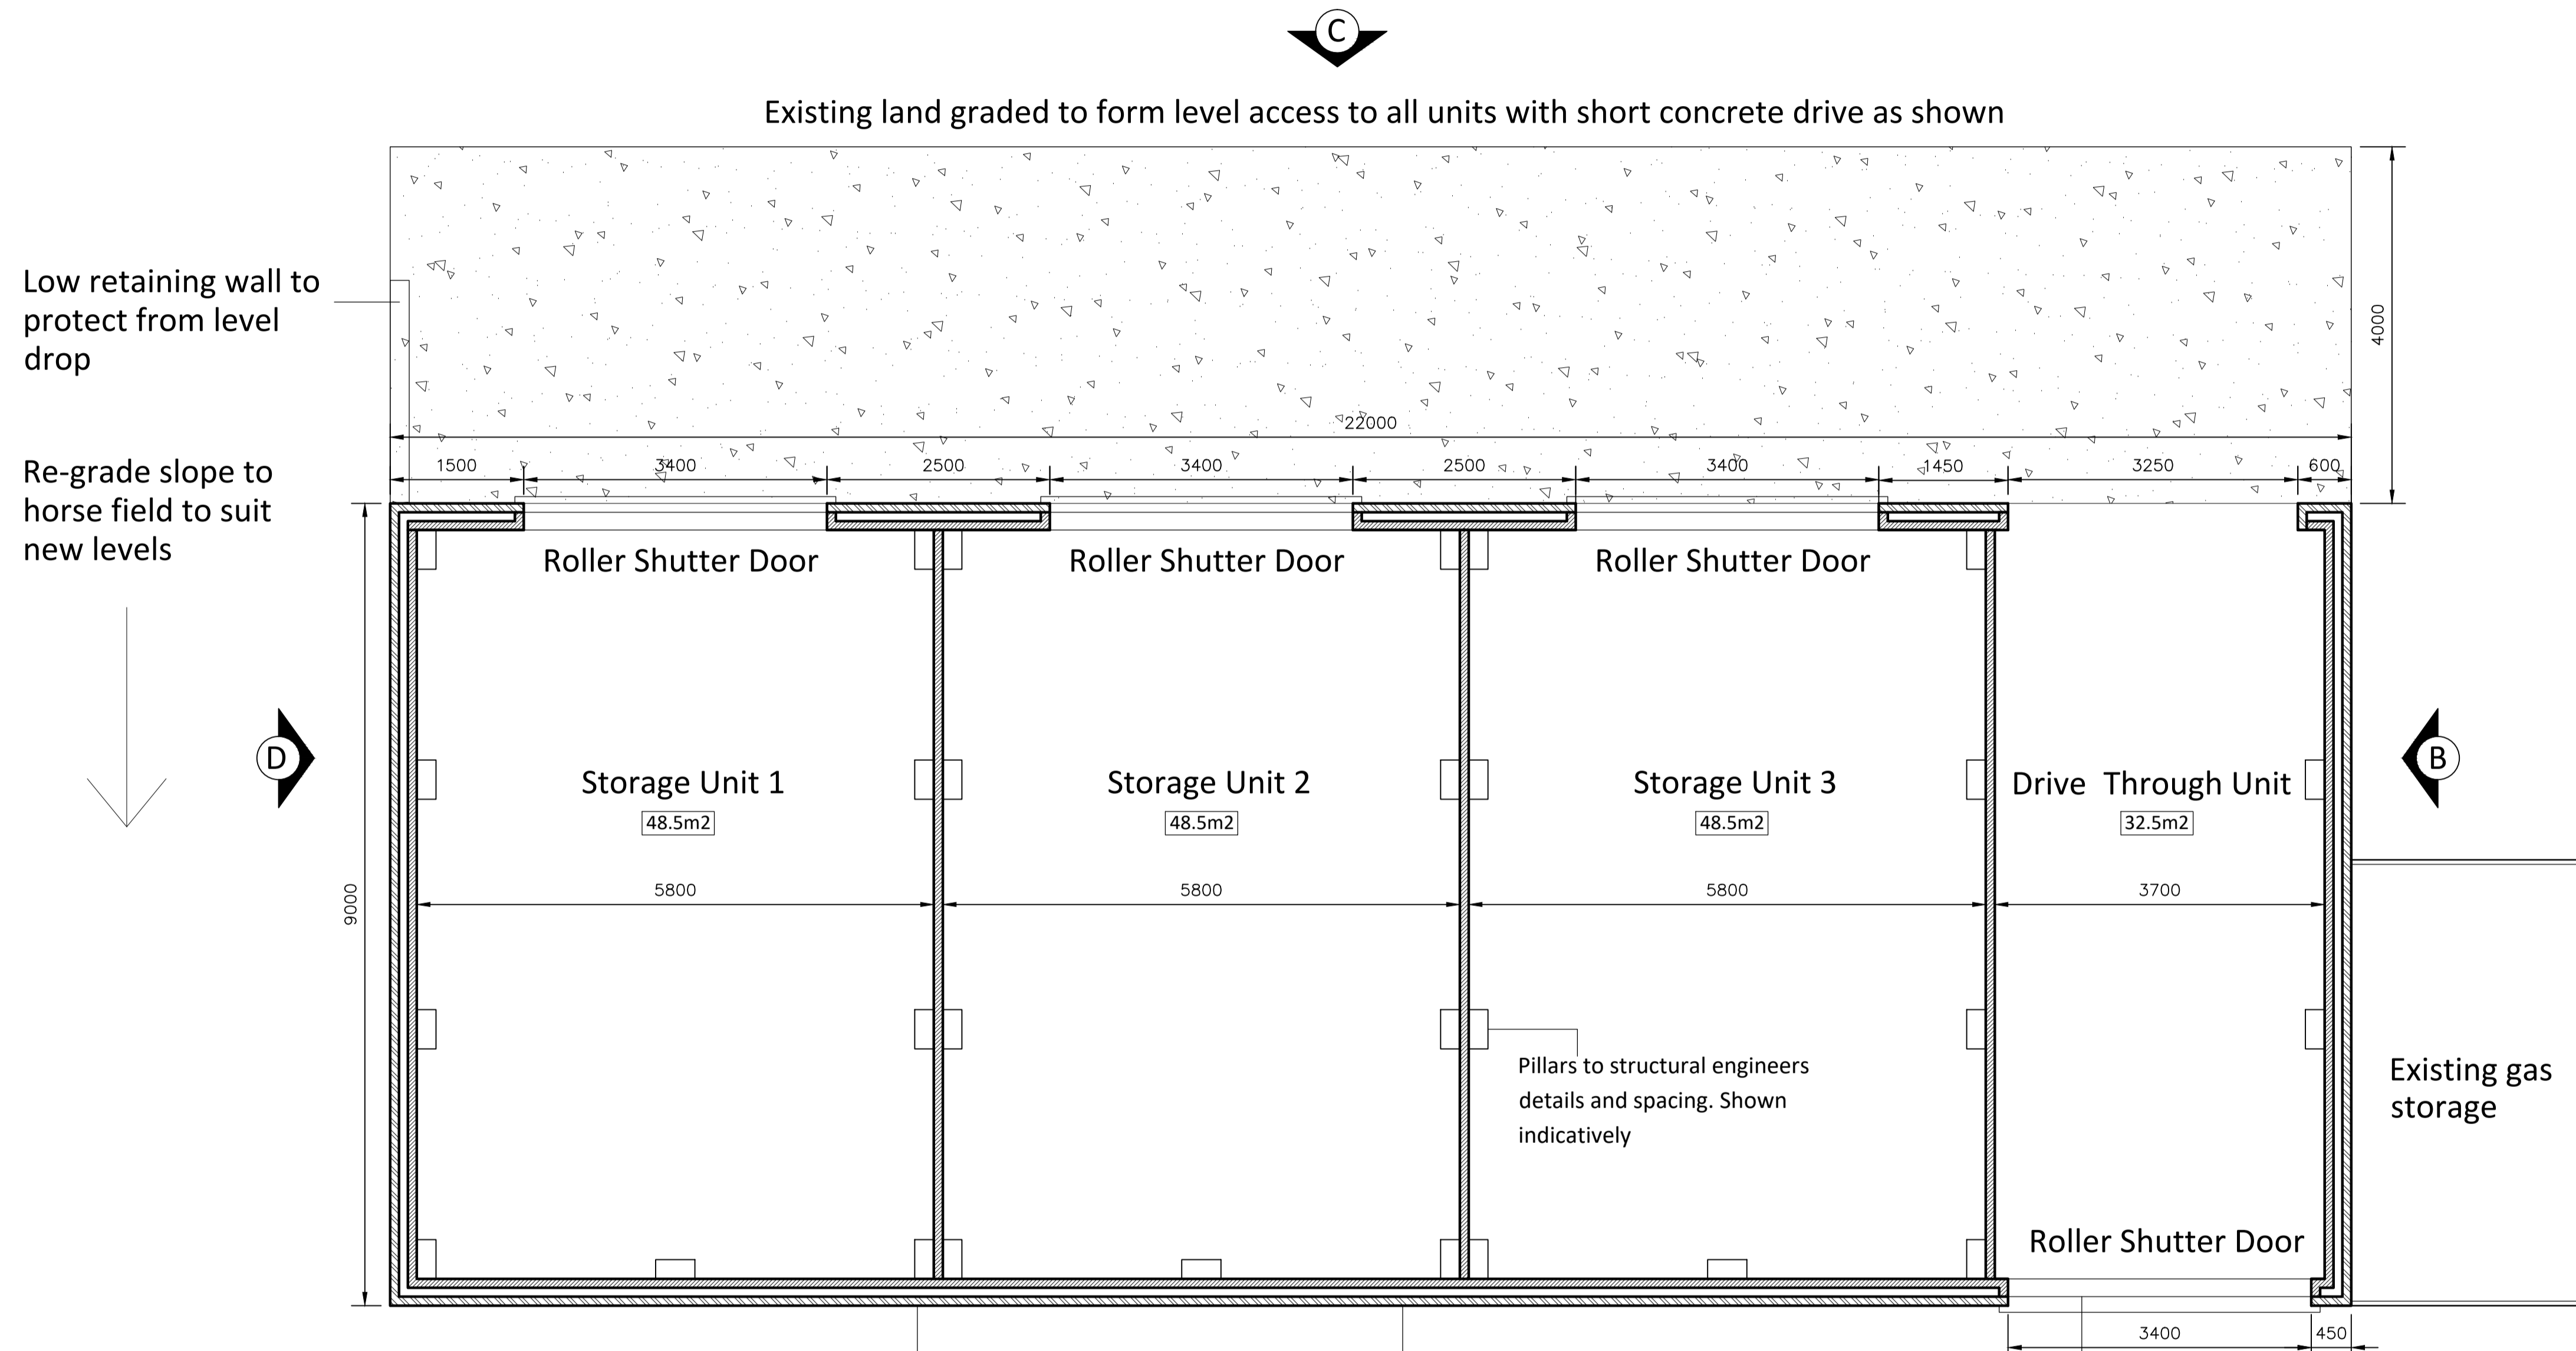

PROPOSED LAYOUT
SCALE 1:50

Form retaining wall due to gradient of existing land, backfill where required. To structural engineers details. Faced in random stone to match new barn.

Outer wall in reclaimed stone to match existing dwelling, laid in random format to a height of 1m. Above 1m to be clad in box profile sheeting. Roofing to be box profile powder coated metal sheeting

Powder coated steel roller shutter doors to all 4 openings

REV	DATE	DETAILS	INITIAL

PROJECT 1000 NEW HEY ROAD
HUDDERSFIELD
HD3 3FJ

CLIENT ERRON LLOYD

TITLE PROPOSED LAYOUT

DRG No. HD3-03 SCALE 1:50 @ A1

DRN BY T.D DATE 11/05/2025